

DATE: February 24, 2026

Owner: University of Maine

Engineer: DuBois & King, Inc.

TO: PROSPECTIVE BIDDERS

SUBJECT: ADDENDUM NO. 3 TO THE BIDDING DOCUMENTS FOR
North Campus Parking Improvements

This addendum forms a part of the bidding and contract documents and modifies the original bidding documents, dated January 30, 2026, Addendum 1 dated February 6, 2026, and Addendum 2 dated February 23, 2026. Acknowledge receipt of this addendum in space provided on Bid Form. FAILURE TO DO SO MAY SUBJECT BIDDER TO DISQUALIFICATION.

DRAWINGS:

This summary is for informational purposes only and is not intended to be a complete record of revisions to the construction drawings. The Contractor is responsible for reviewing the drawings for bidding purposes. The project digital file is not significantly altered by Addendum 3. The following is a list of the drawing revisions identified by sheet.

1. SHEET C4.1: Long Rd Plan & Profile Sta 4+65 to 8+50 Alt. 1
 - a. Revise Lighting Schedule for “Number of Lights” to read “2 New Lights (S1)”.
 - b. Revise Lighting Schedule for Note to read “Lighting includes fixture, 20’ poles, base, conduit, and related work.

2. SHEET C4.2: Long Rd Plan & Profile Sta 8+50 to 12+47 Alt. 1
 - a. Revise Lighting Schedule for “Number of Lights” to read “3 New Lights (S1)”.
 - b. Revise Lighting Schedule for Note to read “Lighting includes fixture, 20’ poles, base, conduit, and related work.

End of Addendum 3


Very truly yours,

DuBois & King, Inc.

This addendum consists of 1 page.

Attachments:

1. Construction drawings, 2 sheets, revision 3, “Addendum 3”, dated 2/24/26, by DuBois & King, Inc.

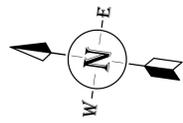

① CONNECT NEW LIGHT FIXTURE TO EXISTING LIGHTING CIRCUIT IN THIS VICINITY. UTILIZE EXISTING UNDERGROUND ELECTRICAL CONDUIT AND CONDUCTORS TO EXTENT POSSIBLE. CONTROL FOR PARKING LOT SHALL REMAIN THROUGH CONTRACTOR LOCATED WITHIN DUNN HALL

LIGHTING SCHEDULE

NUMBER OF LIGHTS	DESCRIPTION OF LIGHTING
2 NEW (S1)	EQUAL TO WARP 9 LIGHT BY KIM
0 EXISTING REFURBISHED	PROVIDE NEW BASES AND CONDUIT

LIGHTING INCLUDES FIXTURE, 20' POLES, BASE, CONDUIT, AND RELATED WORK

③


STORM DRAIN SCHEDULE

SECTION	SIZE	LENGTH	SLOPE
SD 1	12"	3LF	0.0330
SD 2	12"	10LF	0.0100




② REFERENCE DOCUMENT 009100 ADDENDUM 2 FOR LIST OF REVISION ITEMS WITHIN THIS CLOUD LIMIT.

STRUCTURE SCHEDULE

STORM DRAIN #	STORM DRAIN LOC	RIM EL.	INVERT ELEVATIONS
CB #1	STA: 6+17 L+10	EL: 115.43	12" INV OUT: 110.43
CB #2	STA: 6+17 R+10	EL: 115.43	12" INV OUT: 110.43
DMH #1	STA: 6+17 L+3	EL: 115.57	12" INV IN: 110.33 15" INV IN: 107.02 15" INV OUT: 107.02

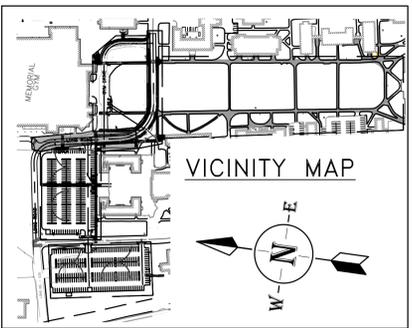

NOT FOR CONSTRUCTION BID DOCUMENTS

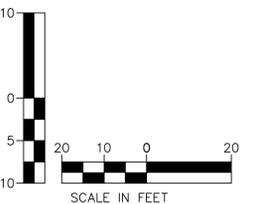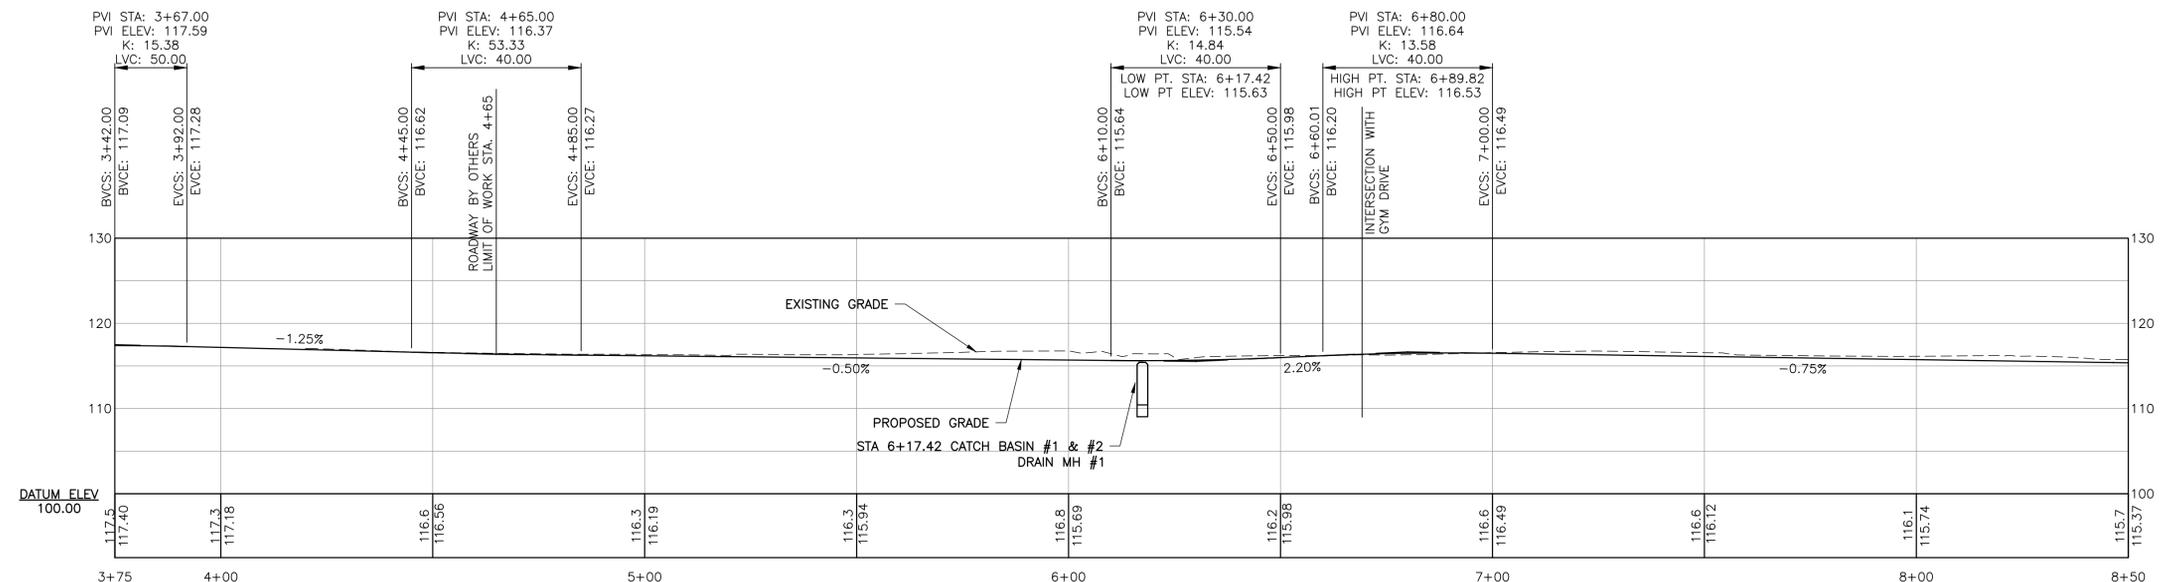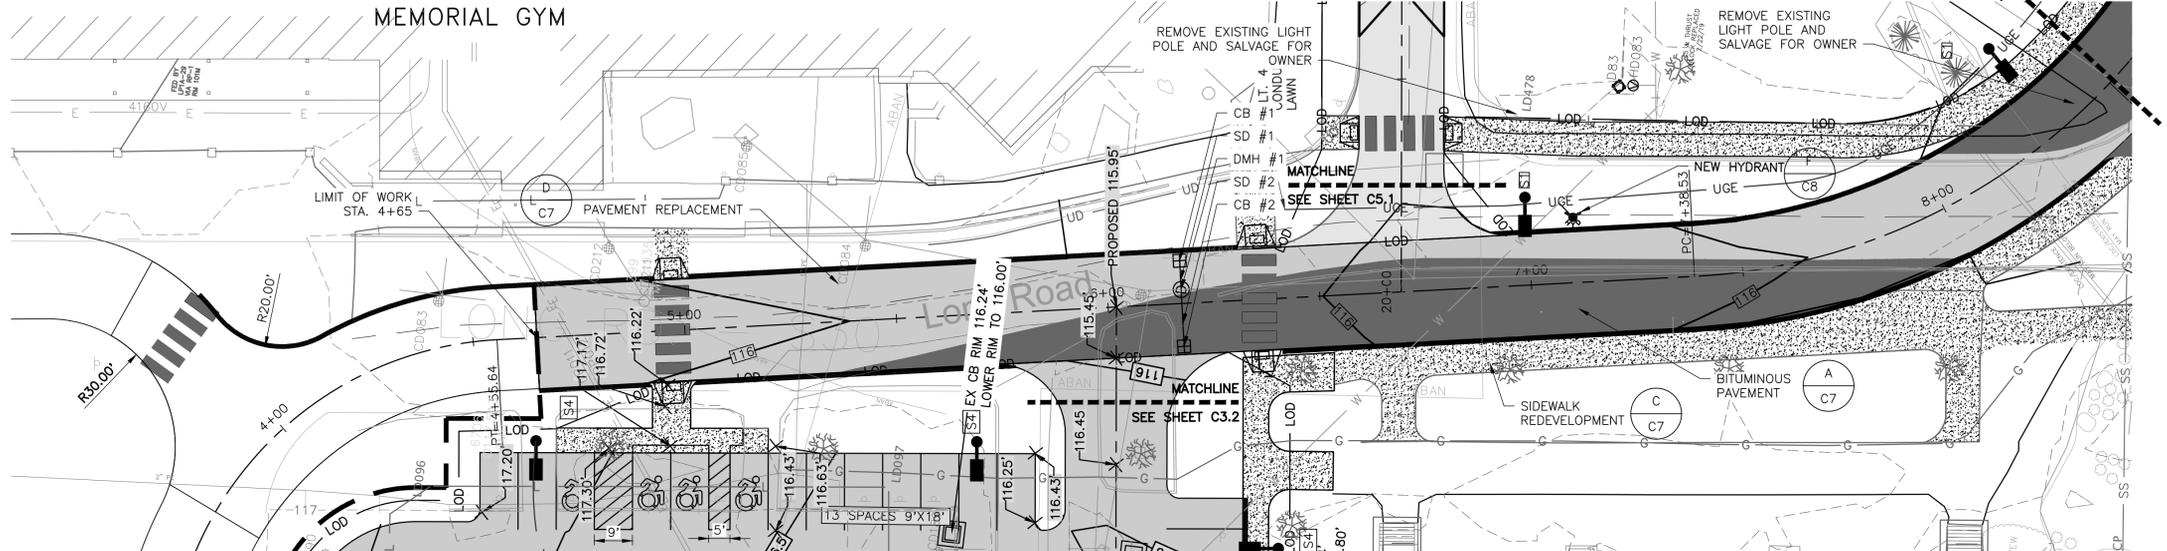

LEGEND

- 1. BITUMINOUS PAVEMENT A
C7
- 2. PAVEMENT REPLACEMENT D
C7
- 3. SIDEWALK REDEVELOPMENT C
C7

REVISIONS	BY	DATE	REVISION DESCRIPTION
1	JTA	1/30/2026	BID DOCUMENTS
2	JTA	2/20/2026	ADDENDUM 2
3	JTA	2/24/2026	ADDENDUM 3

CLIENT NAME:
UNIVERSITY OF MAINE

PROJECT NAME:
NORTH CAMPUS PARKING IMPROVEMENTS

5765 SERVICE BUILDING
ORONO, ME 04469

SHEET TITLE:
LONG RD PLAN & PROFILE STA 4+65 TO 8+50 ALT. 1

D&K PROJECT # 231126
PROJ. ENG. JTA
DRAWN BY CLR, AON, NDB
CHECKED BY JTA

DATE: 2/24/2026

SHEET NUMBER

C4.1




3






① CONNECT NEW LIGHT FIXTURE TO EXISTING LIGHTING CIRCUIT IN THIS VICINITY. UTILIZE EXISTING UNDERGROUND ELECTRICAL CONDUIT AND CONDUCTORS TO EXTENT POSSIBLE. CONTROL FOR PARKING LOT SHALL REMAIN THROUGH CONTACTOR LOCATED WITHIN DUNN HALL

LIGHTING SCHEDULE	
NUMBER OF LIGHTS	DESCRIPTION OF LIGHTING
3 NEW (S1)	EQUAL TO WARP 9 LIGHT BY KIM
0 EXISTING REFURBISHED	PROVIDE NEW BASES AND CONDUIT

LIGHTING INCLUDES FIXTURE, 20' POLES, BASE, CONDUIT, AND RELATED WORK

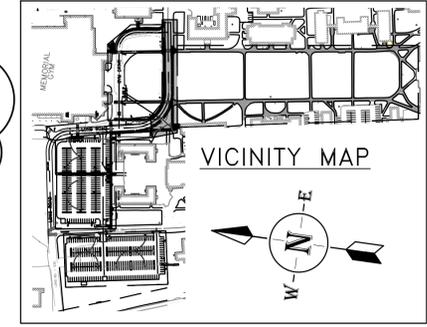

NOT FOR CONSTRUCTION BID DOCUMENTS

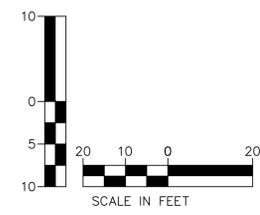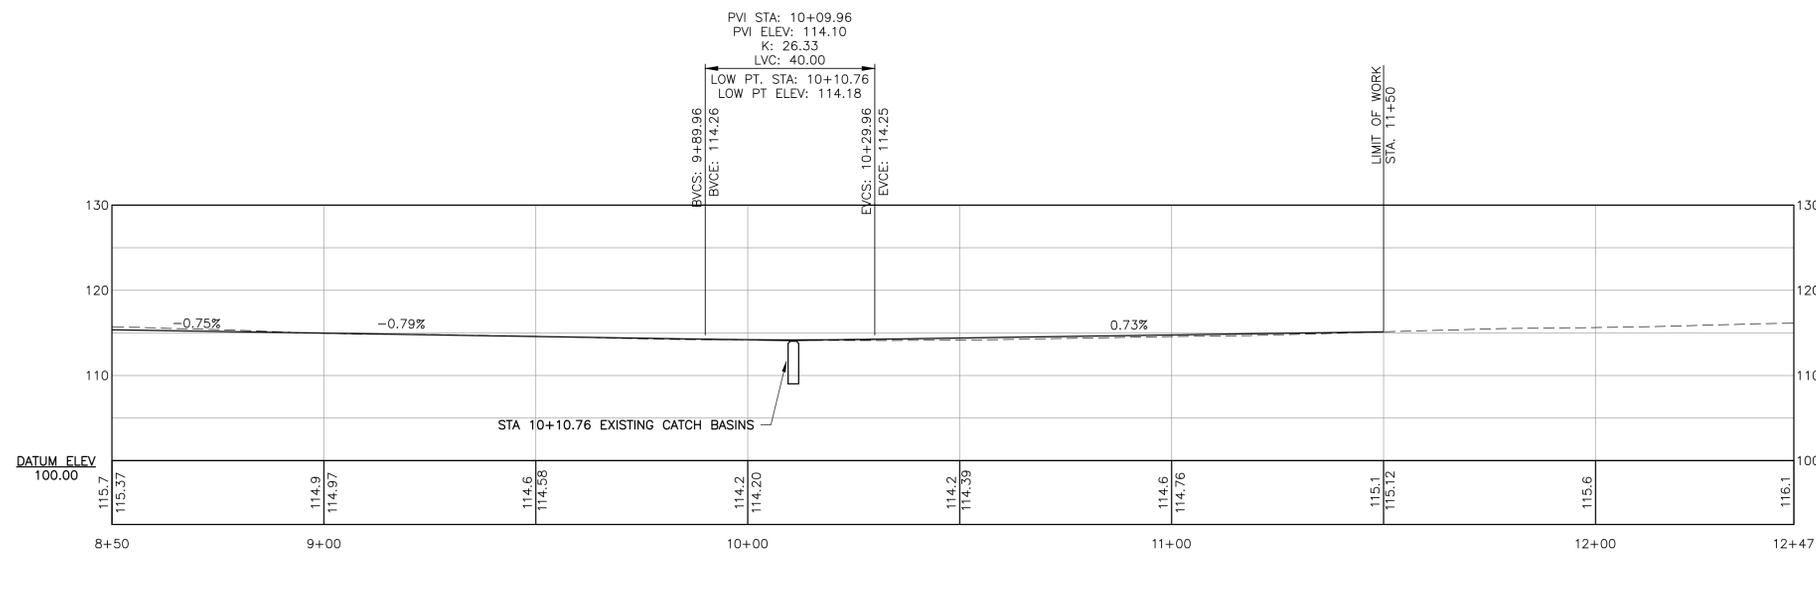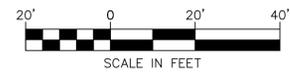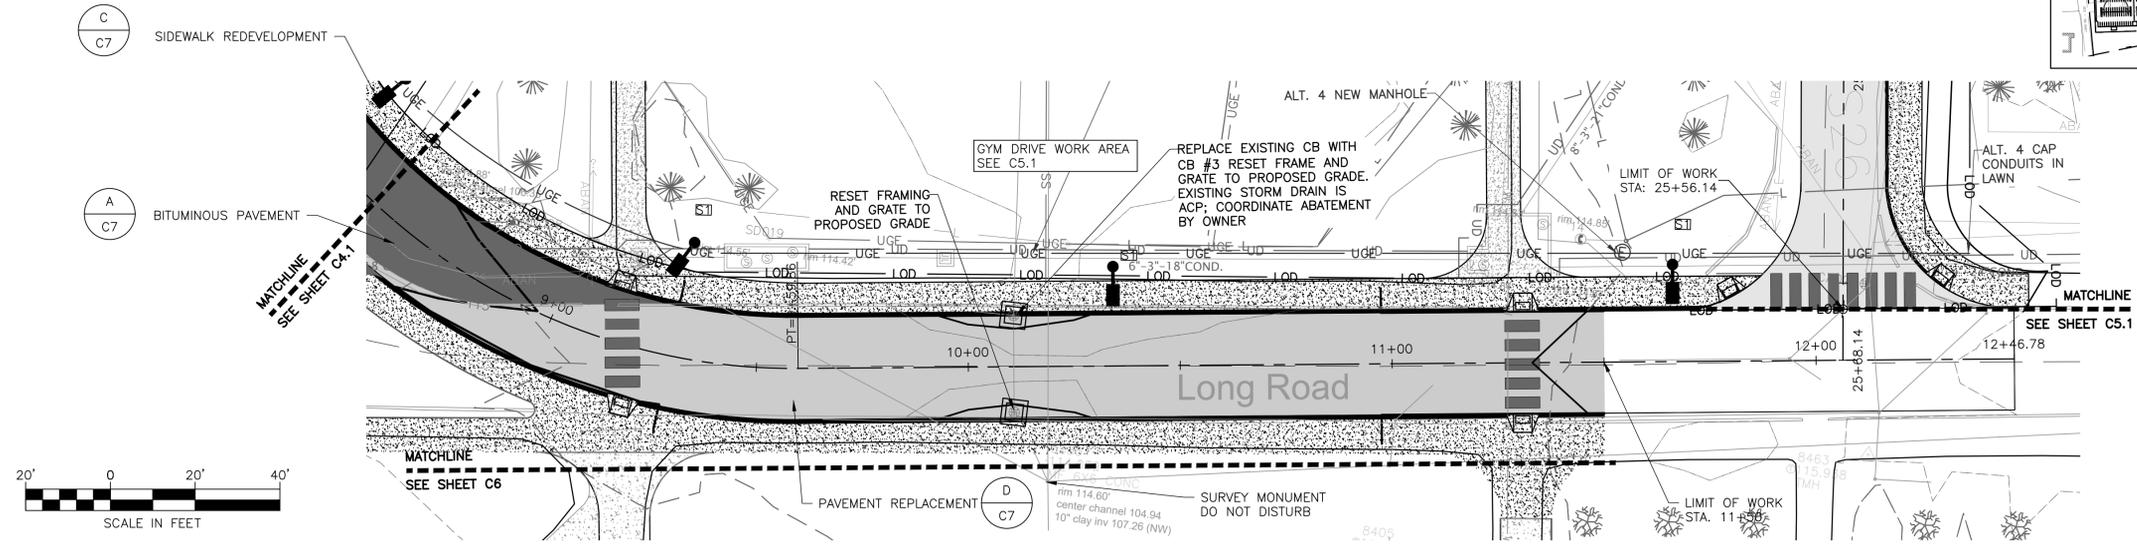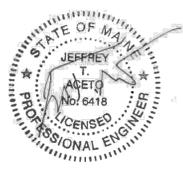

STORM DRAIN SCHEDULE

STORM DRAIN #	STORM DRAIN LOC	RIM EL	INVERT ELEVATIONS
#1	STA: 6+17 L+10	EL: 115.43	INV OUT: 110.43
#2	STA: 6+17 R+10	EL: 115.43	INV OUT: 110.43
SD MH #1	STA: 6+17 L+3	EL: 115.57	INV IN: 110.33 INV OUT: 107.02
#3	STA: 10+13 L+	EL: 115.02	EXISTING CONDITIONS
#4	STA: 10+13 R+	EL: 115.02	EXISTING CONDITIONS

② REFERENCE DOCUMENT 009100 ADDENDUM 2 FOR LIST OF REVISION ITEMS WITHIN THIS CLOUD LIMIT.

LEGEND

1. BITUMINOUS PAVEMENT		(A) C7
2. PAVEMENT REPLACEMENT		(D) C7
3. SIDEWALK REDEVELOPMENT		(C) C7

REVISIONS

NUMBER	DATE	REVISION DESCRIPTION
1	1/30/2026	BID DOCUMENTS
2	2/20/2026	ADDENDUM 2
3	2/24/2026	ADDENDUM 3

CLIENT NAME:
UNIVERSITY OF MAINE

PROJECT NAME:
NORTH CAMPUS PARKING IMPROVEMENTS

5765 SERVICE BUILDING
ORONO, ME 04469

SHEET TITLE:
LONG RD PLAN & PROFILE STA 8+50 TO 12+47 ALT. 1

D&K PROJECT # 231126
PROJ. ENG. JTA
DRAWN BY CLR, AON, NDB
CHECKED BY JTA

DATE: 2/24/2026

SHEET NUMBER

C4.2