

DATE: May 13, 2026

Owner: University of Maine

Engineer: DuBois & King, Inc.

TO: PROSPECTIVE BIDDERS

SUBJECT: ADDENDUM NO. 1 TO THE BIDDING DOCUMENTS FOR

UMA Bangor Campus Pavement Repair

This addendum forms a part of the bidding and contract documents and modifies the original bidding documents, dated May 2, 2026. Acknowledge receipt of this addendum in space provided on Bid Form. FAILURE TO DO SO MAY SUBJECT BIDDER TO DISQUALIFICATION.

GENERAL:

1. The attendance list for the non-mandatory pre-bid site walk is provided for informational use only.

DRAWINGS:

1. REPLACE Drawing C5.1, 'Site & Utility Details' with the attached drawing with revised details F, G, and H regarding concrete for the ADA detectable strip installation.

*Except as modified herein, the originally issued bid documents shall remain in full force and effect.

Very truly yours,


DuBois & King, Inc.

This addendum consists of 3 pages.

Attachment:

1. Attendance List.
2. Revised Drawing C5.1.

**NOT FOR
CONSTRUCTION
BIDDING
DOCUMENTS**

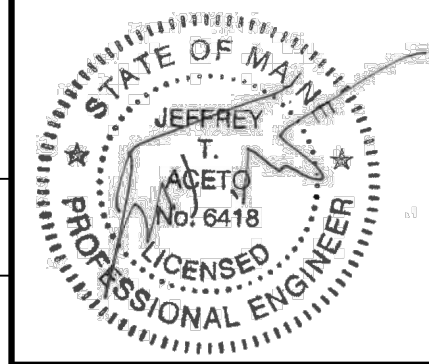

REVISIONS	
NUMBER	DESCRIPTION
1	ADDENDUM 1
2	

CLIENT NAME:
**UNIVERSITY OF
MAINE AT
AUGUSTA**

PROJECT NAME:
**UMA BANGOR
PAVEMENT REPAIR**

















SHEET TITLE:
**SITE & UTILITY
DETAILS**

D&K PROJECT # 231378
PROJ. ENG. JTA
DRAWN BY AON
CHECKED BY JTA

DATE: APR. 2026
SHEET NUMBER

C5.1

SHEET 9 OF 11

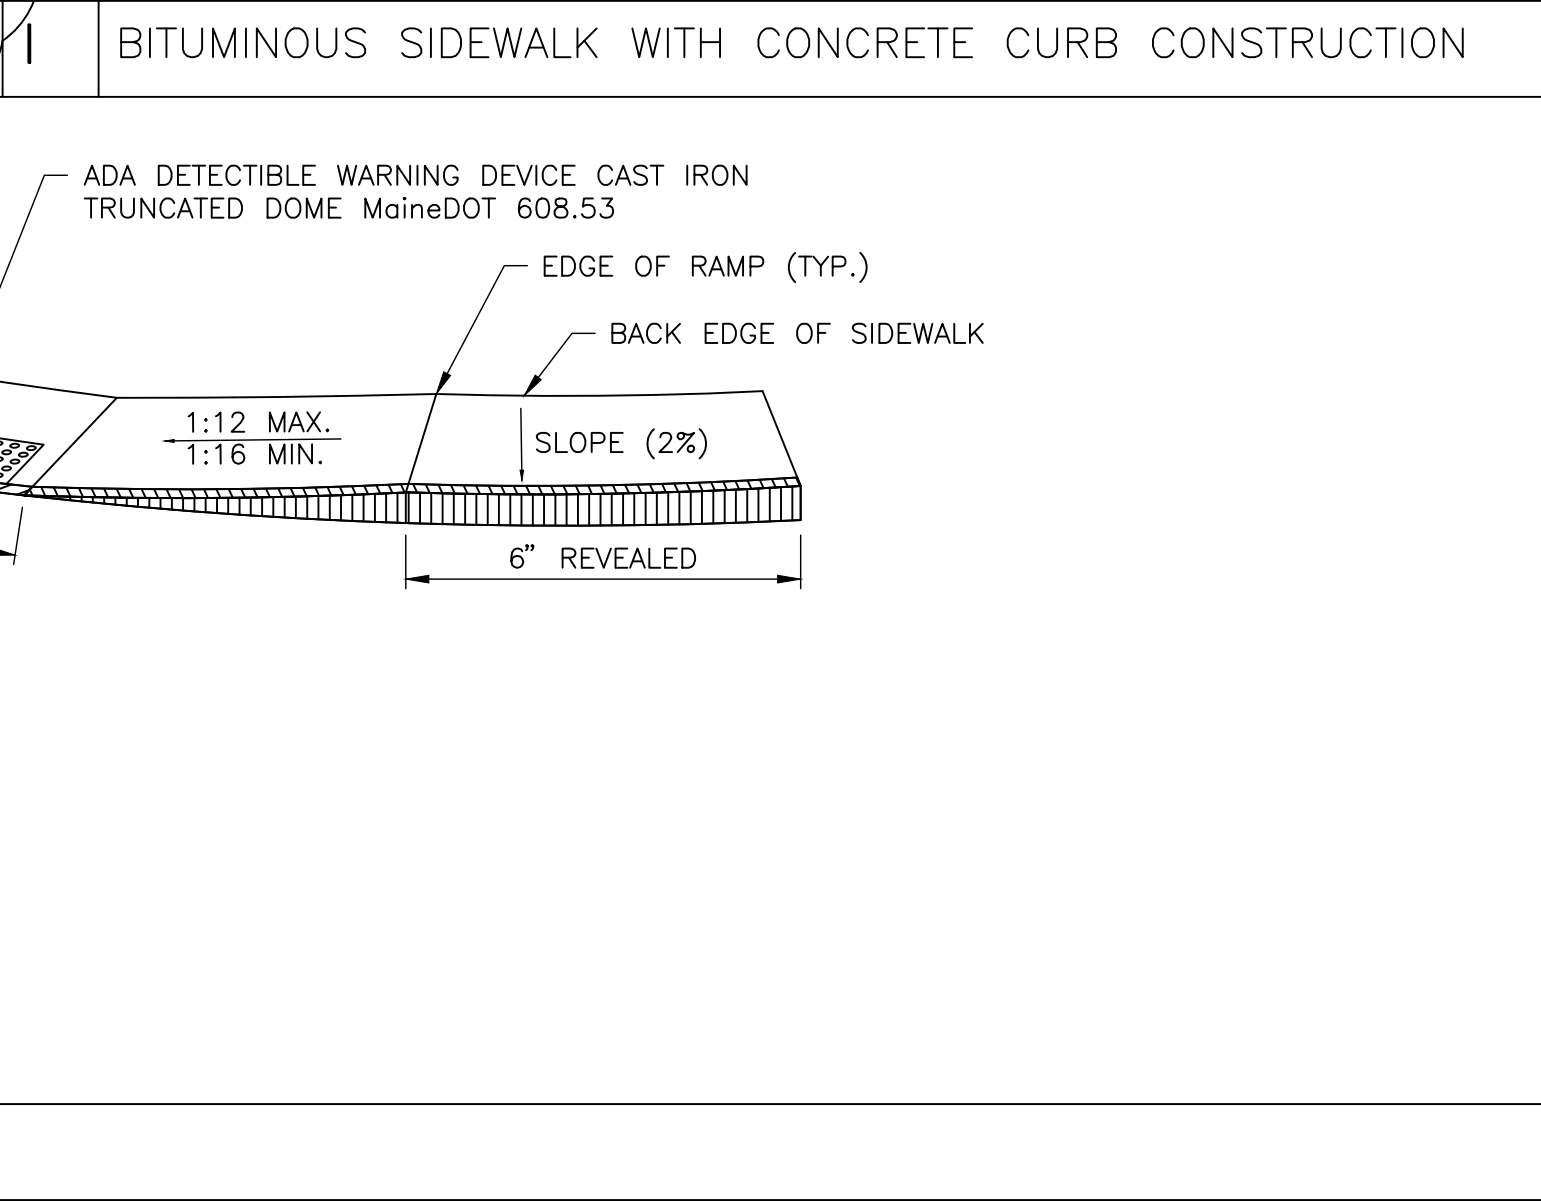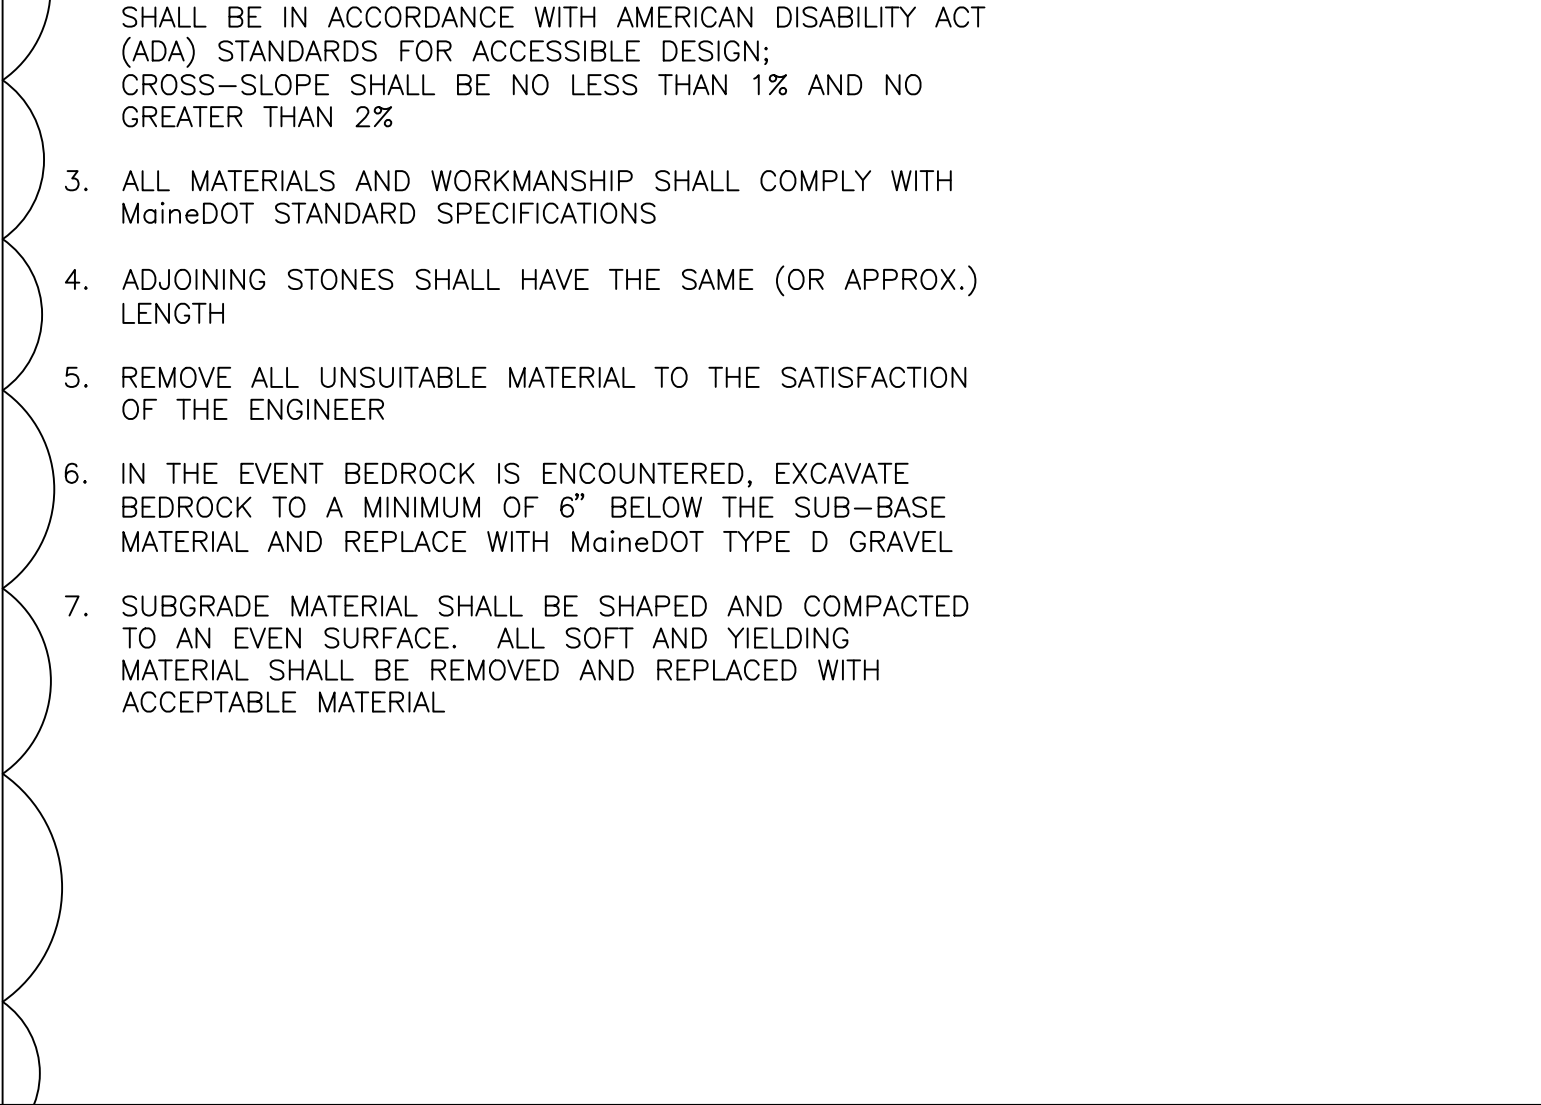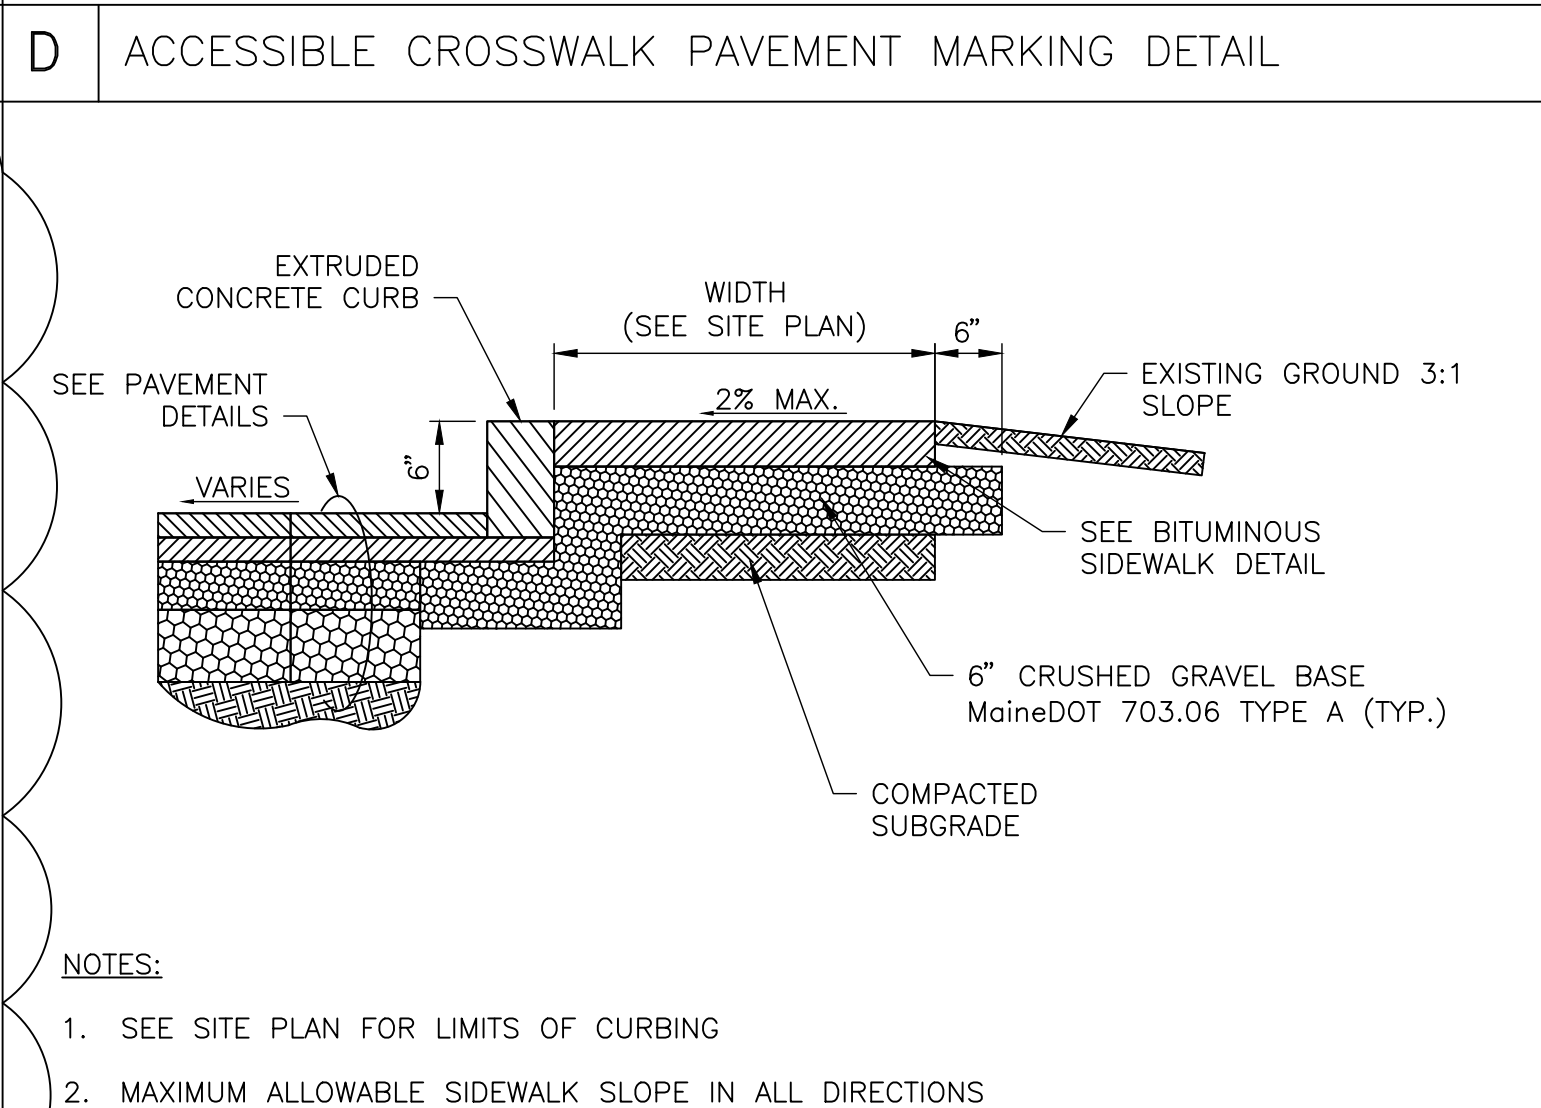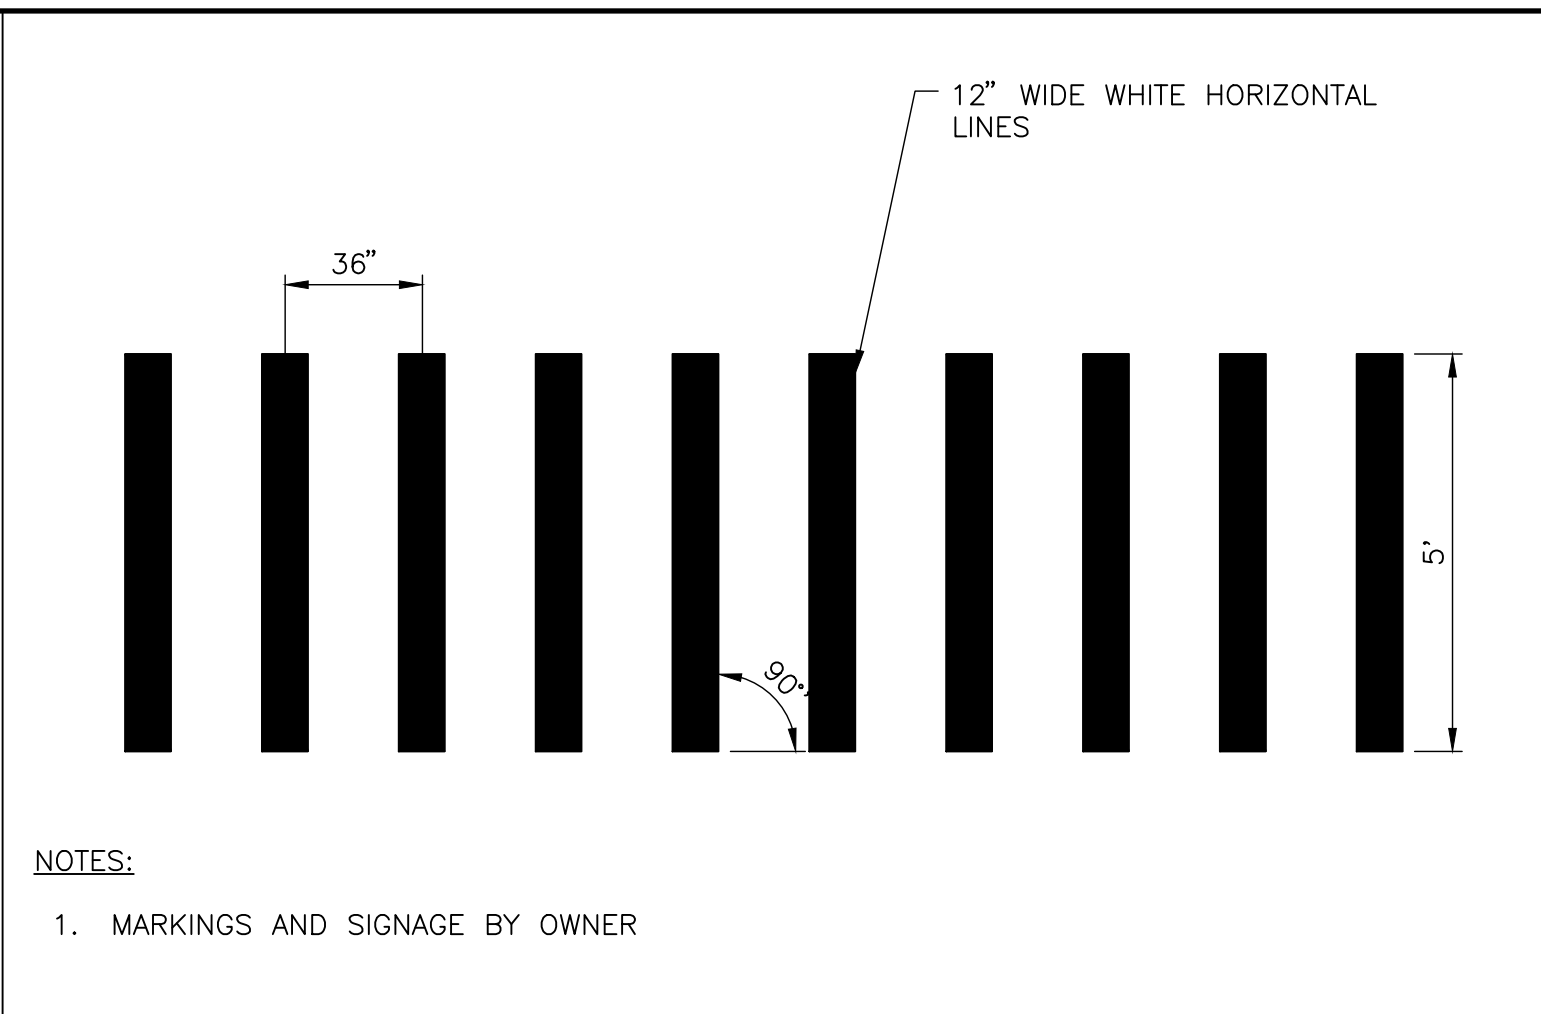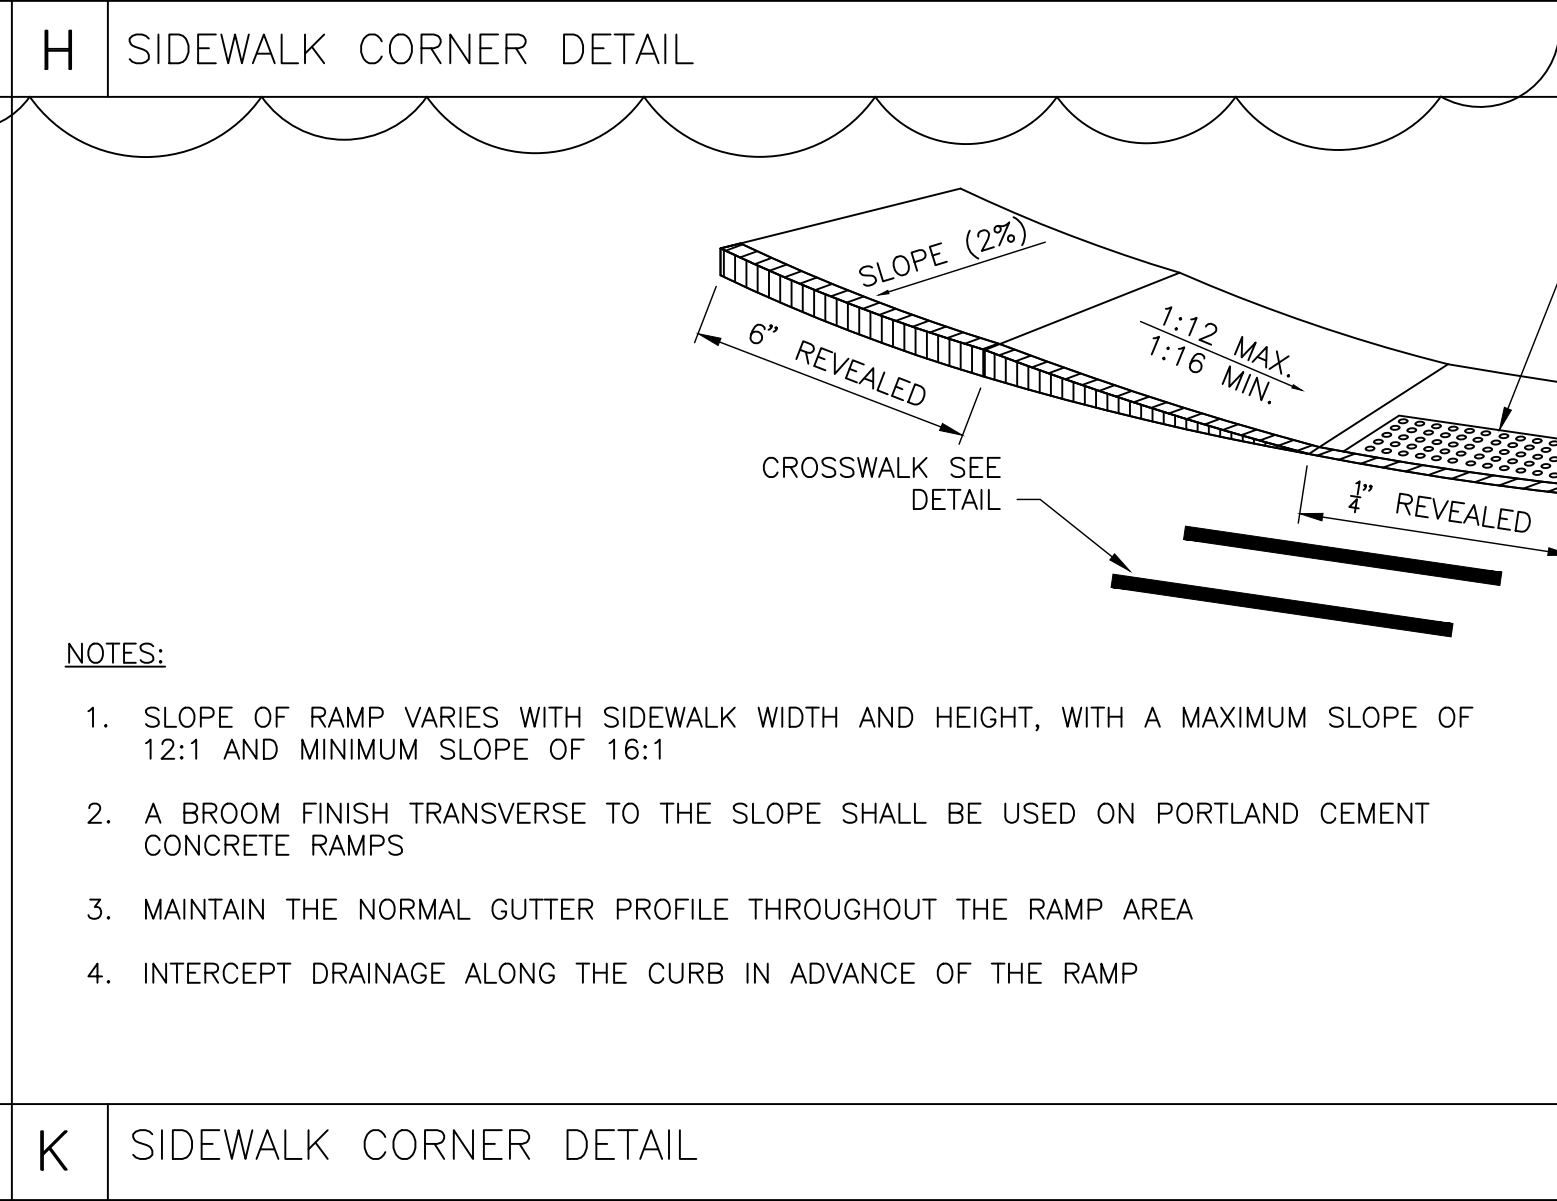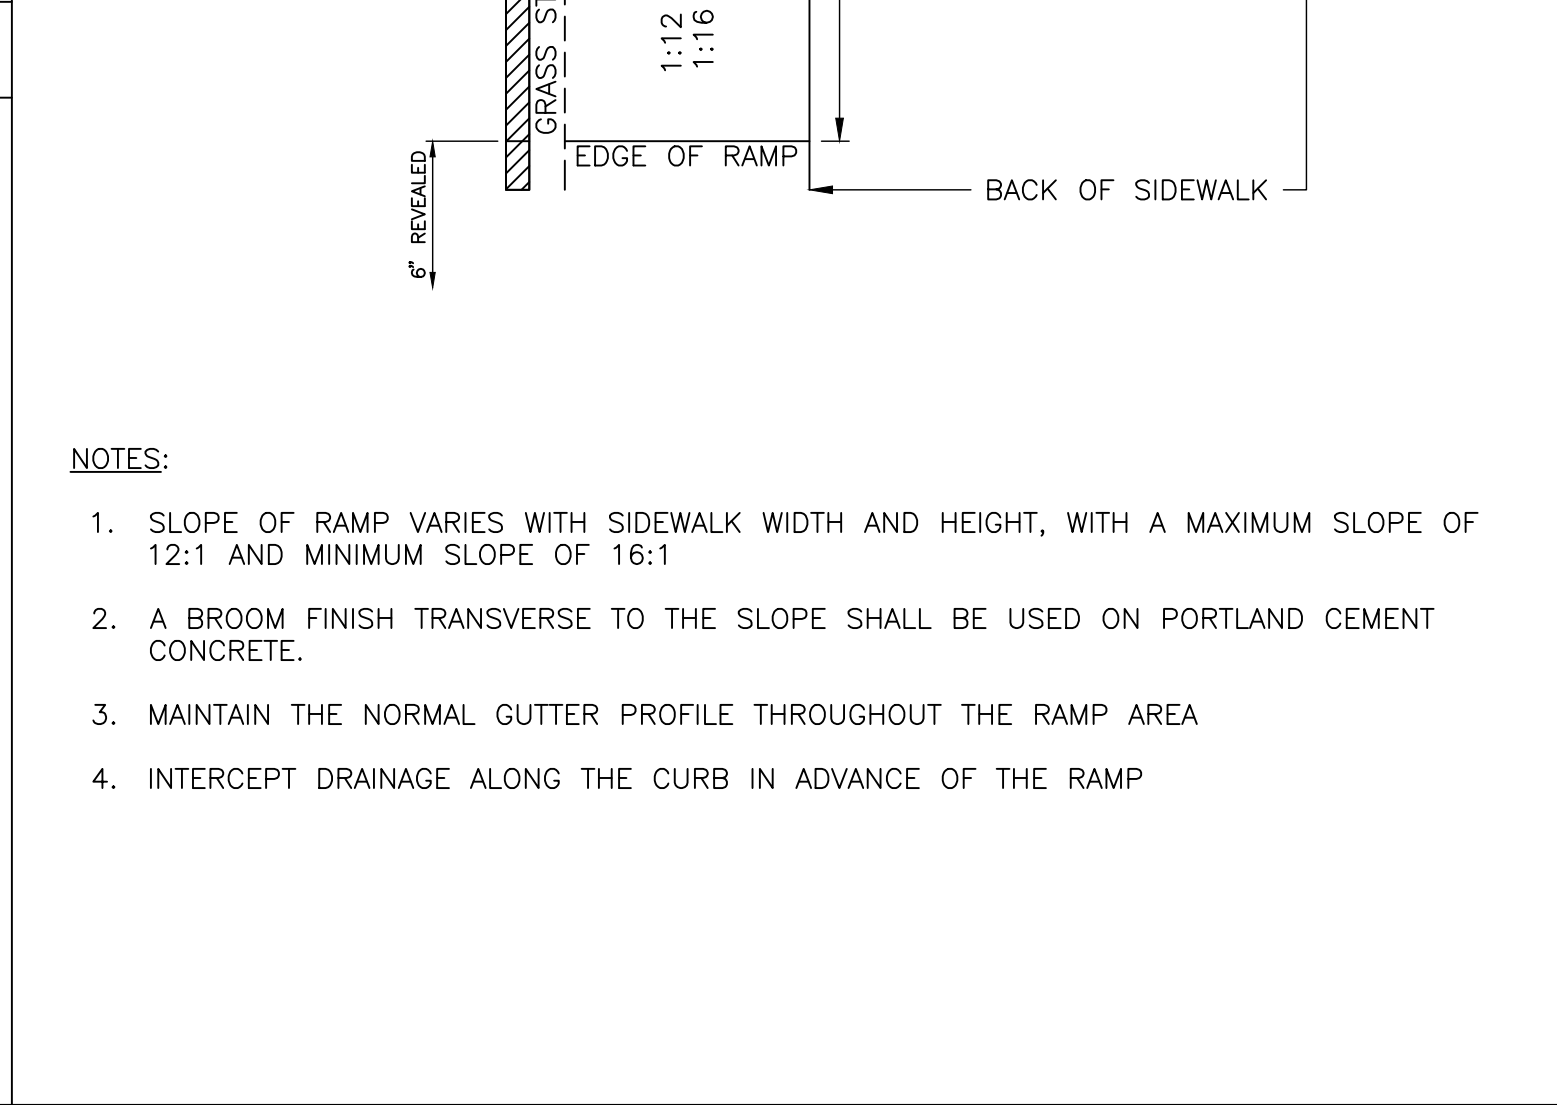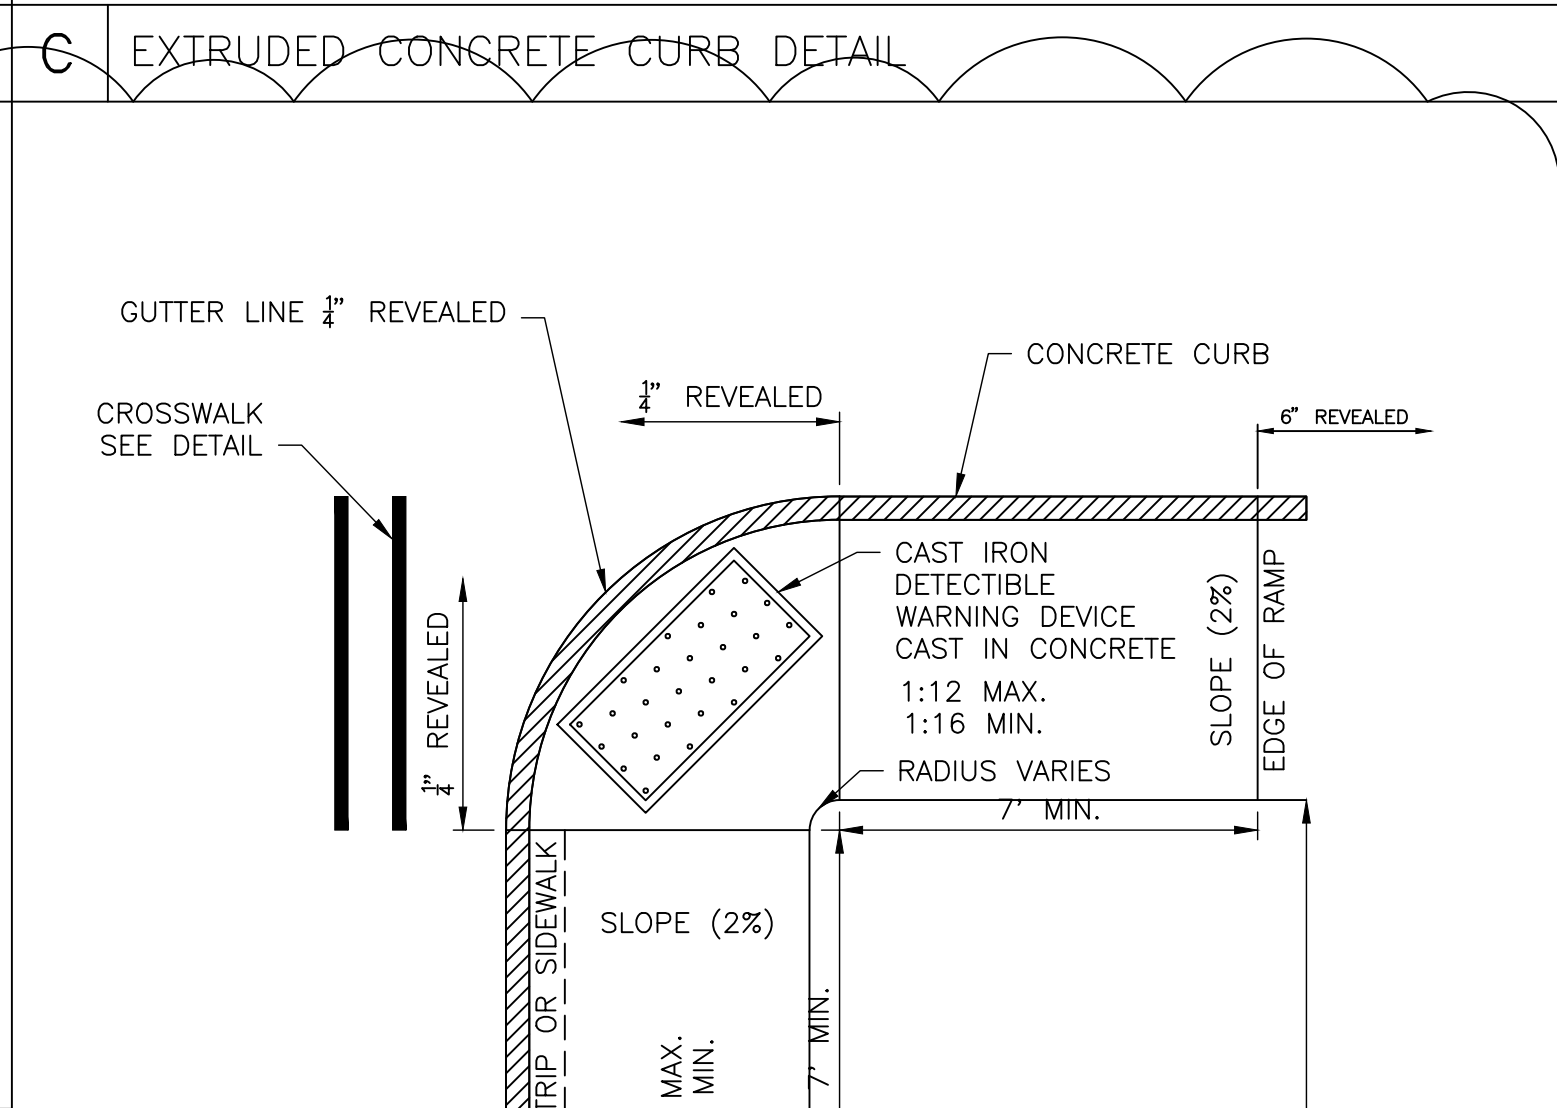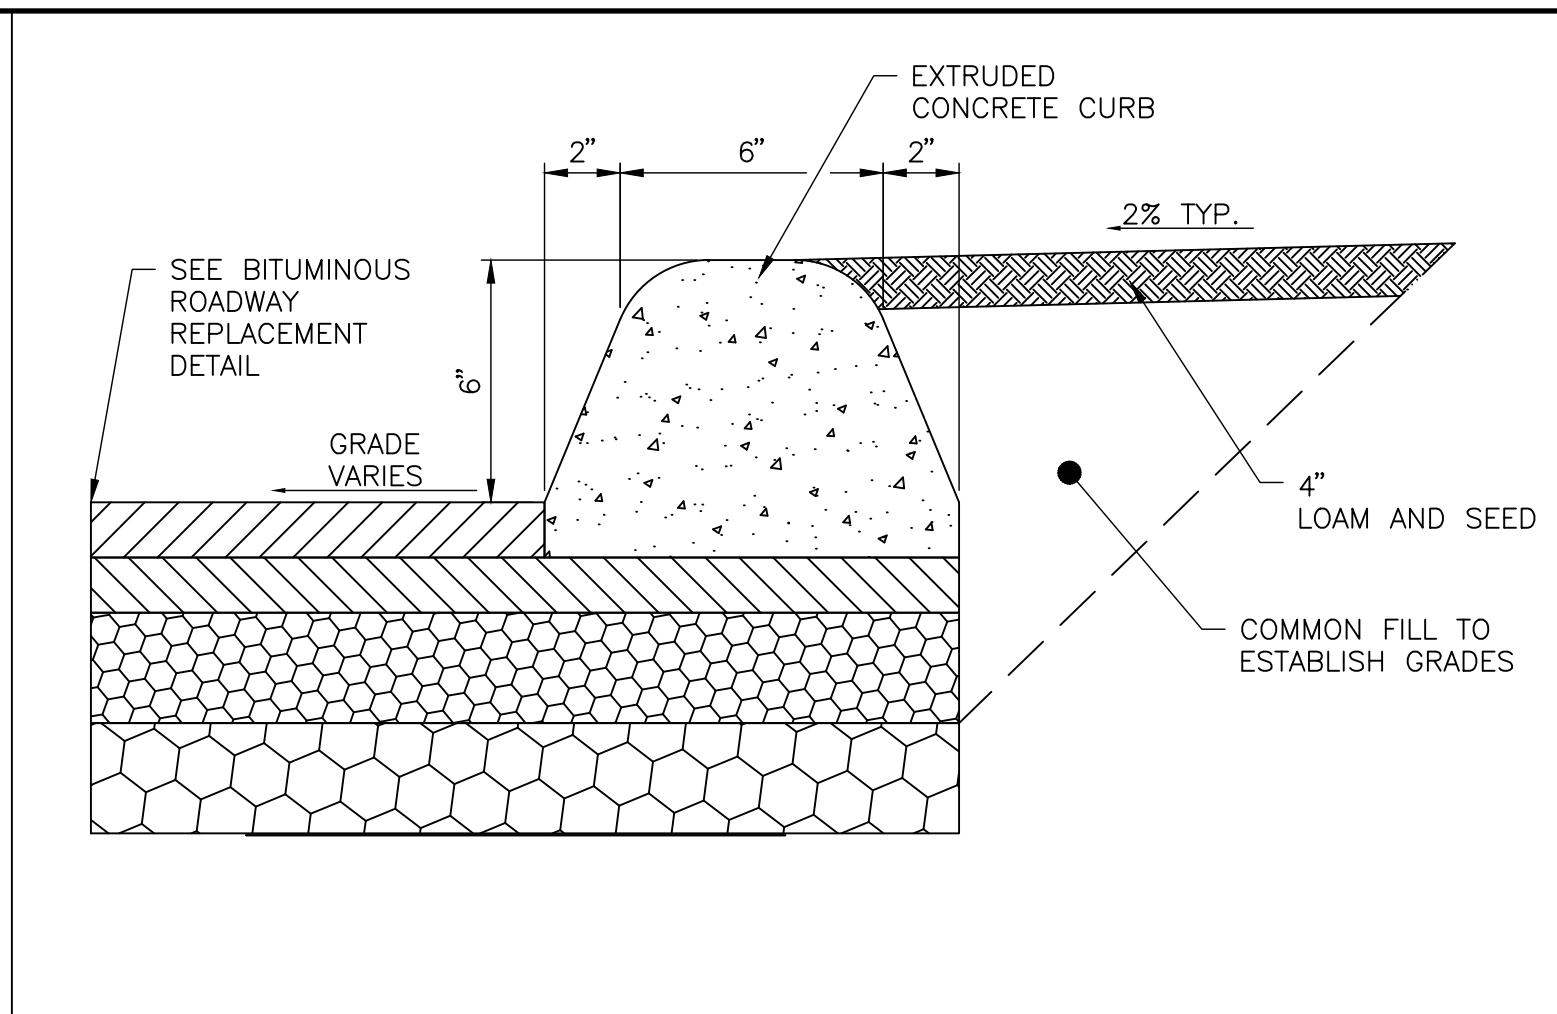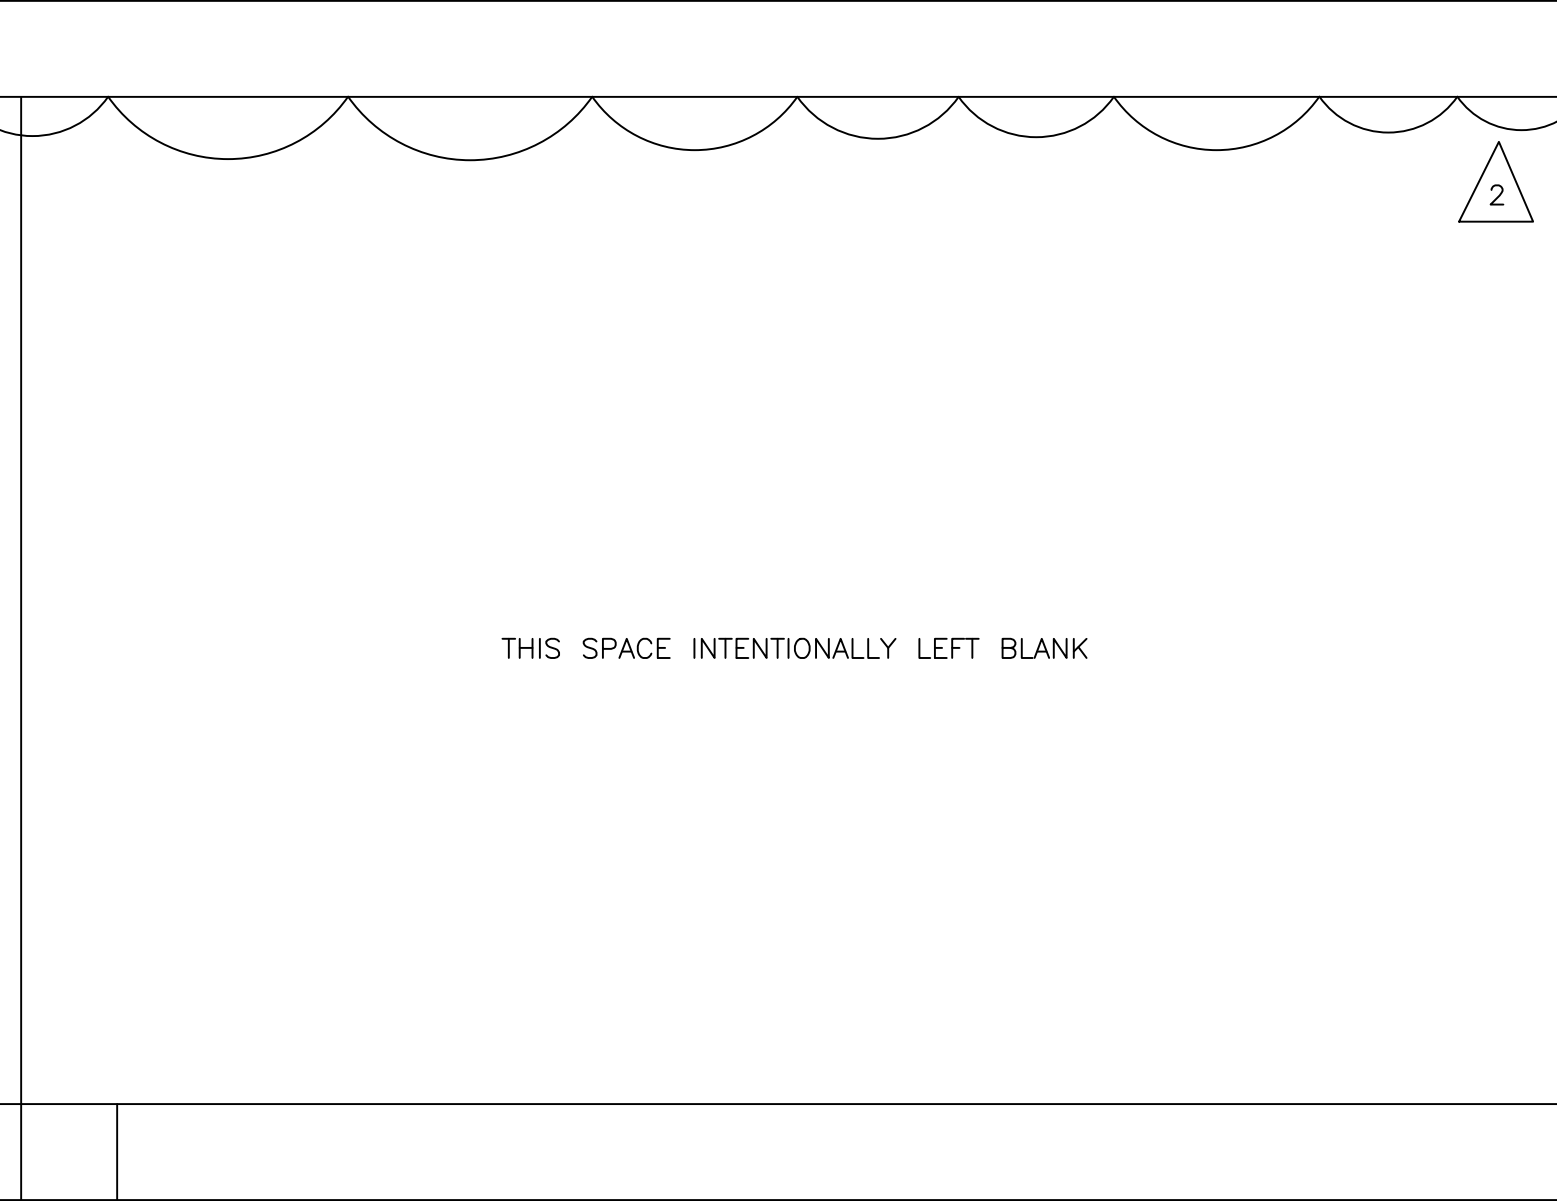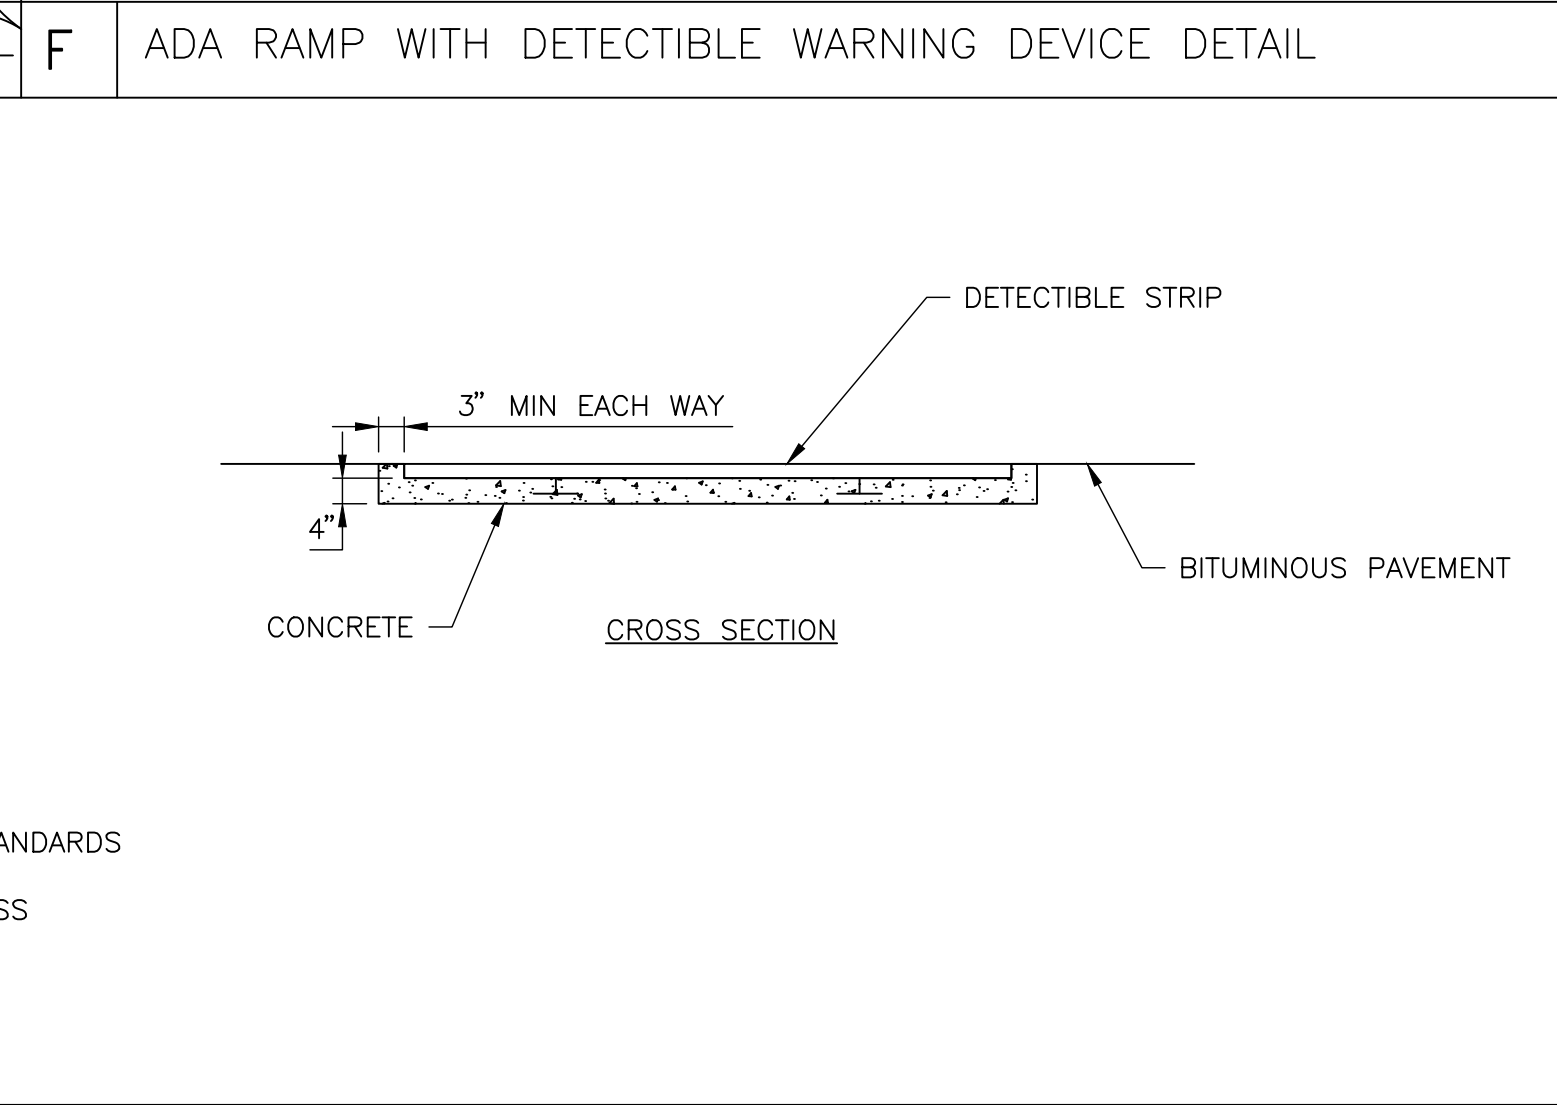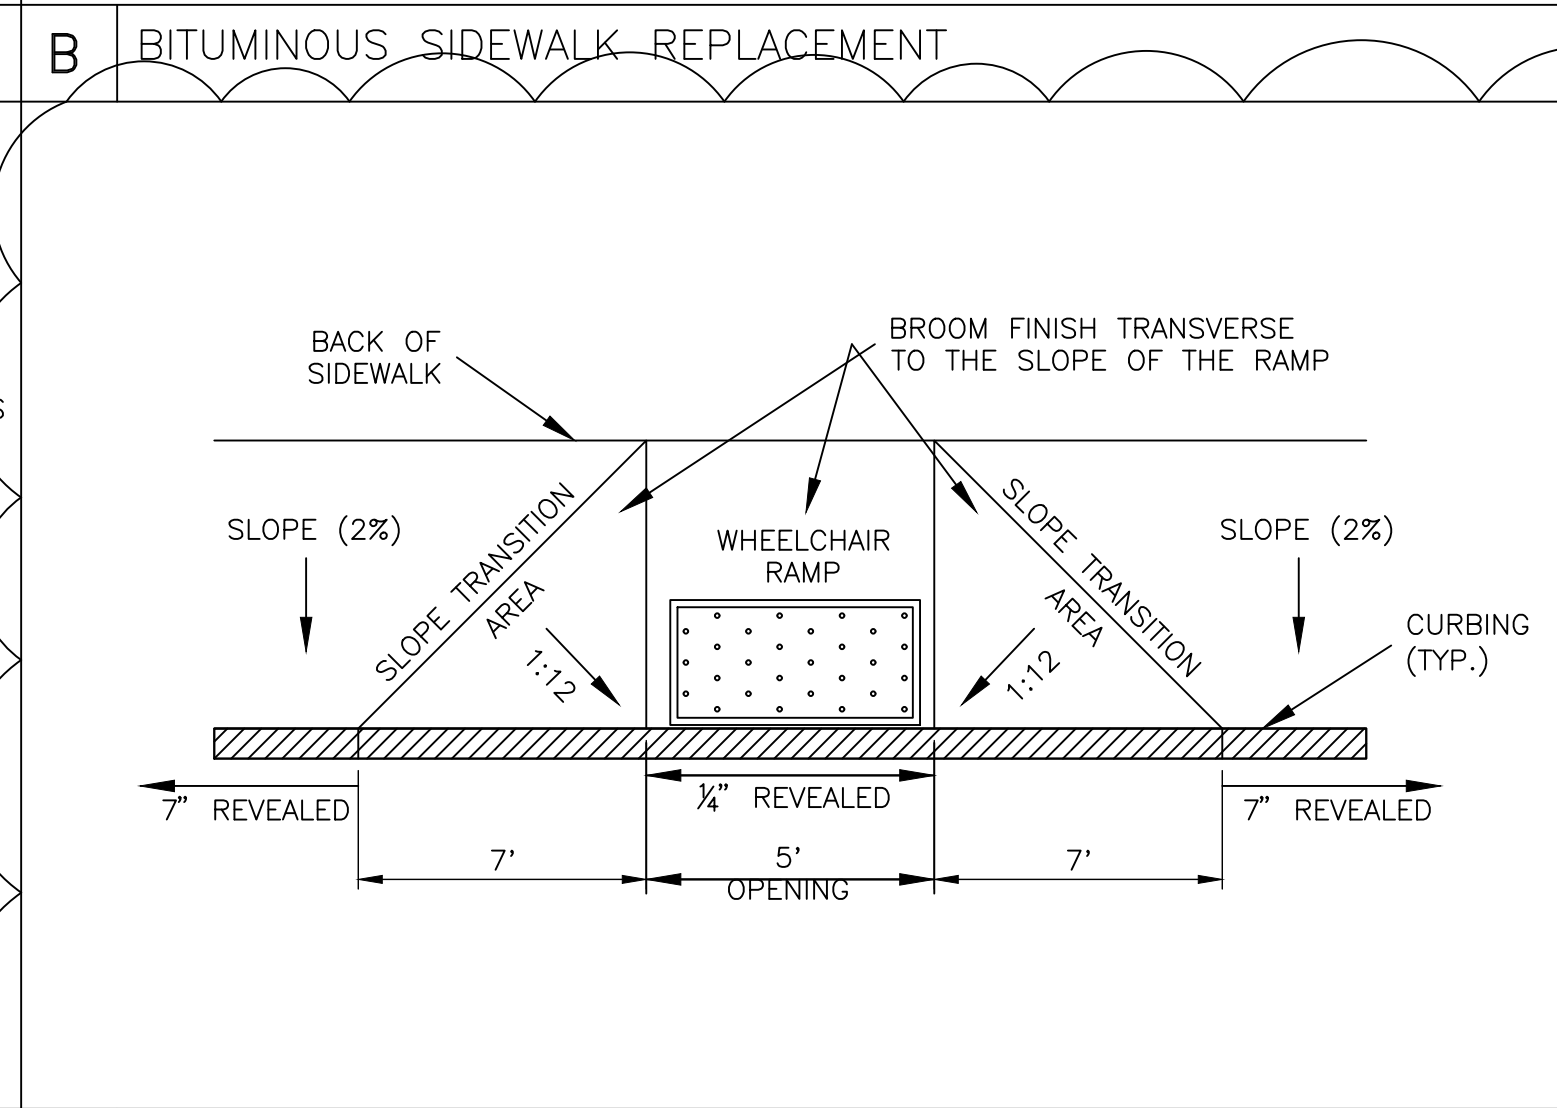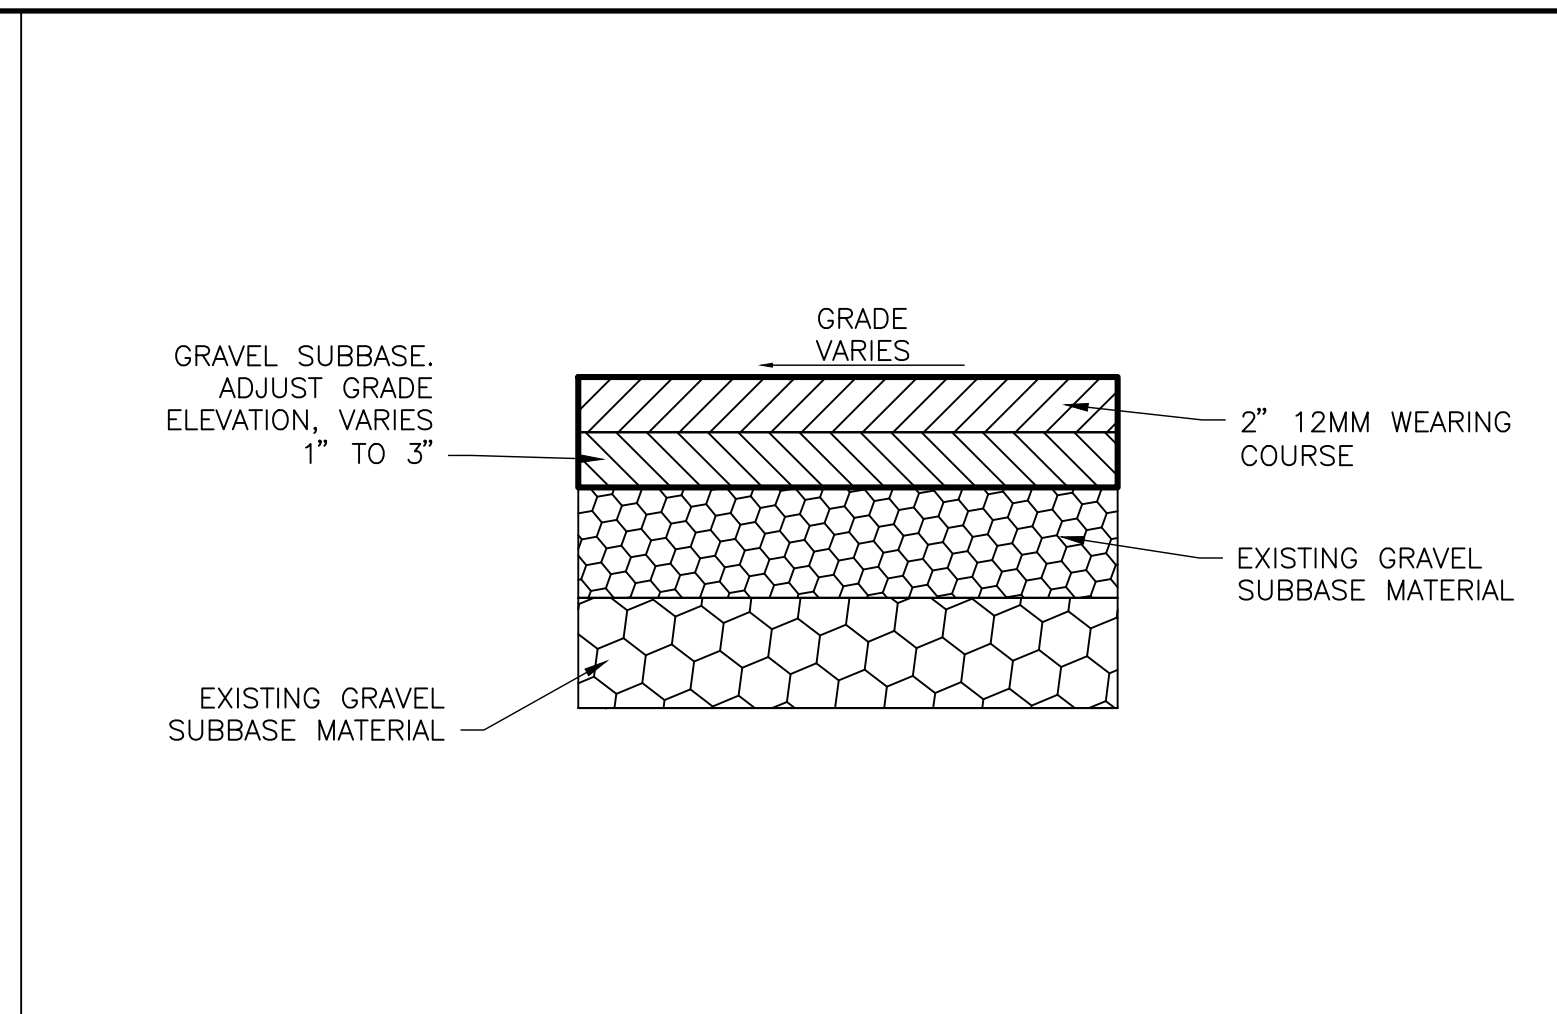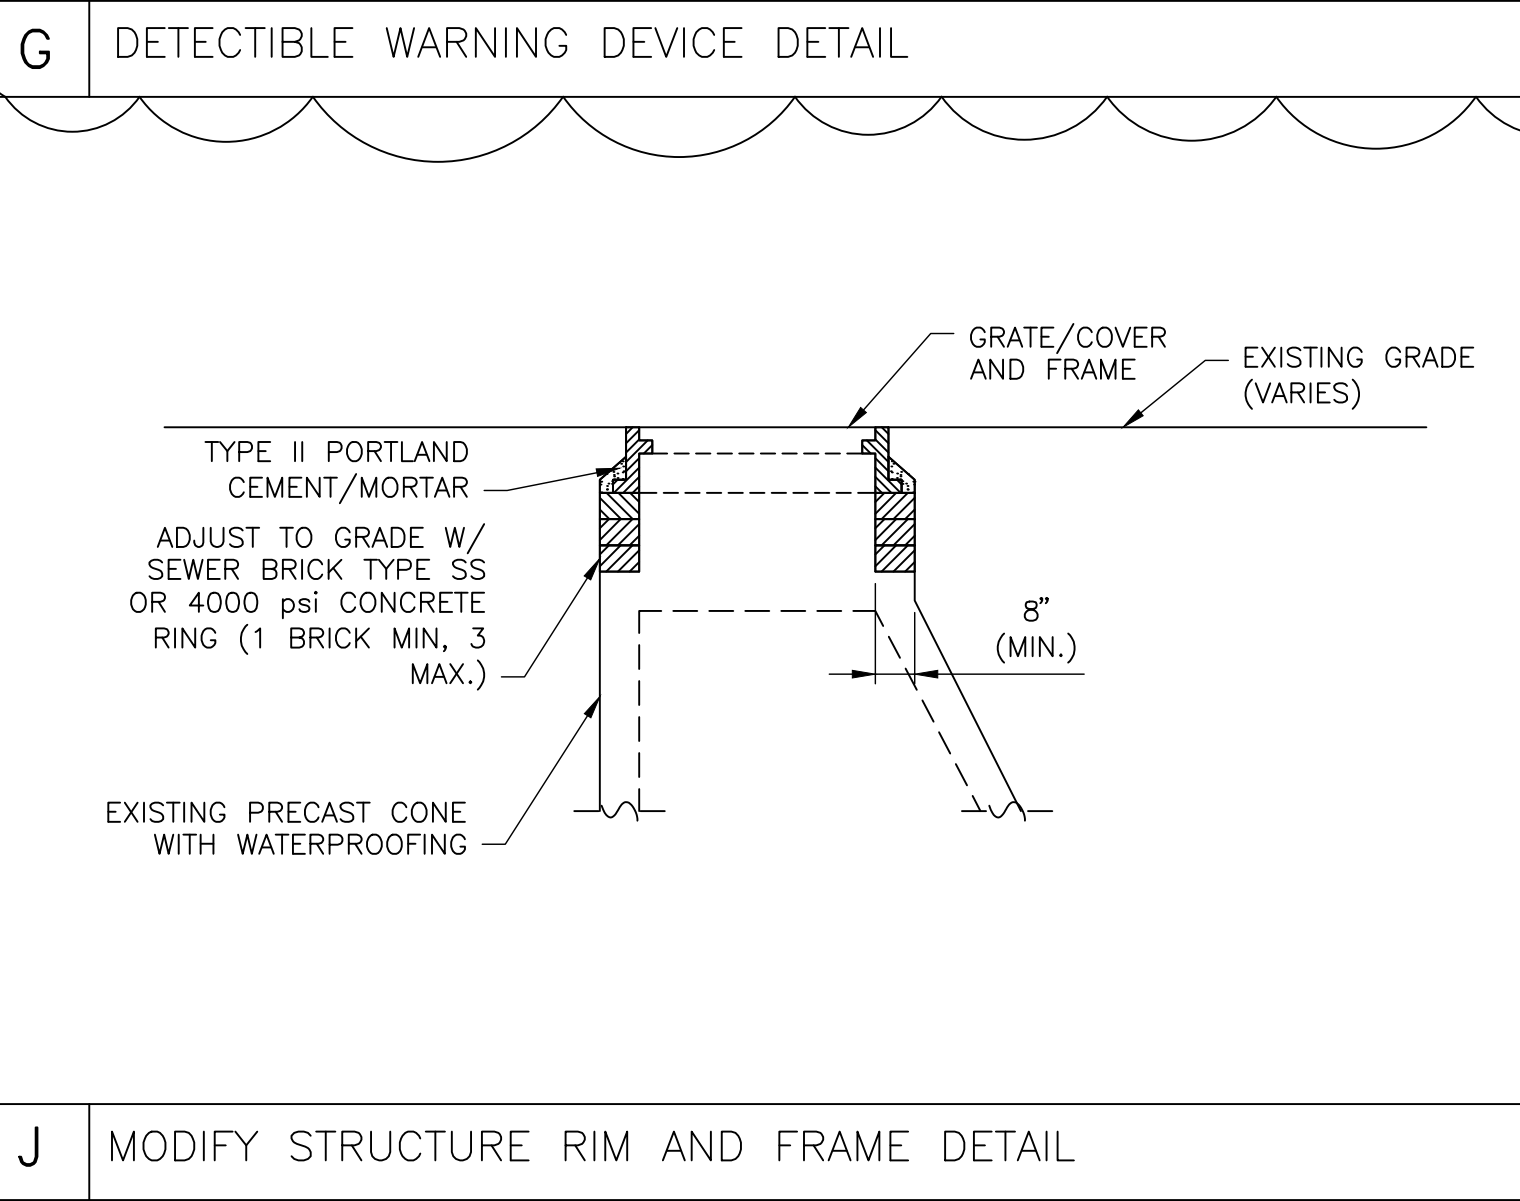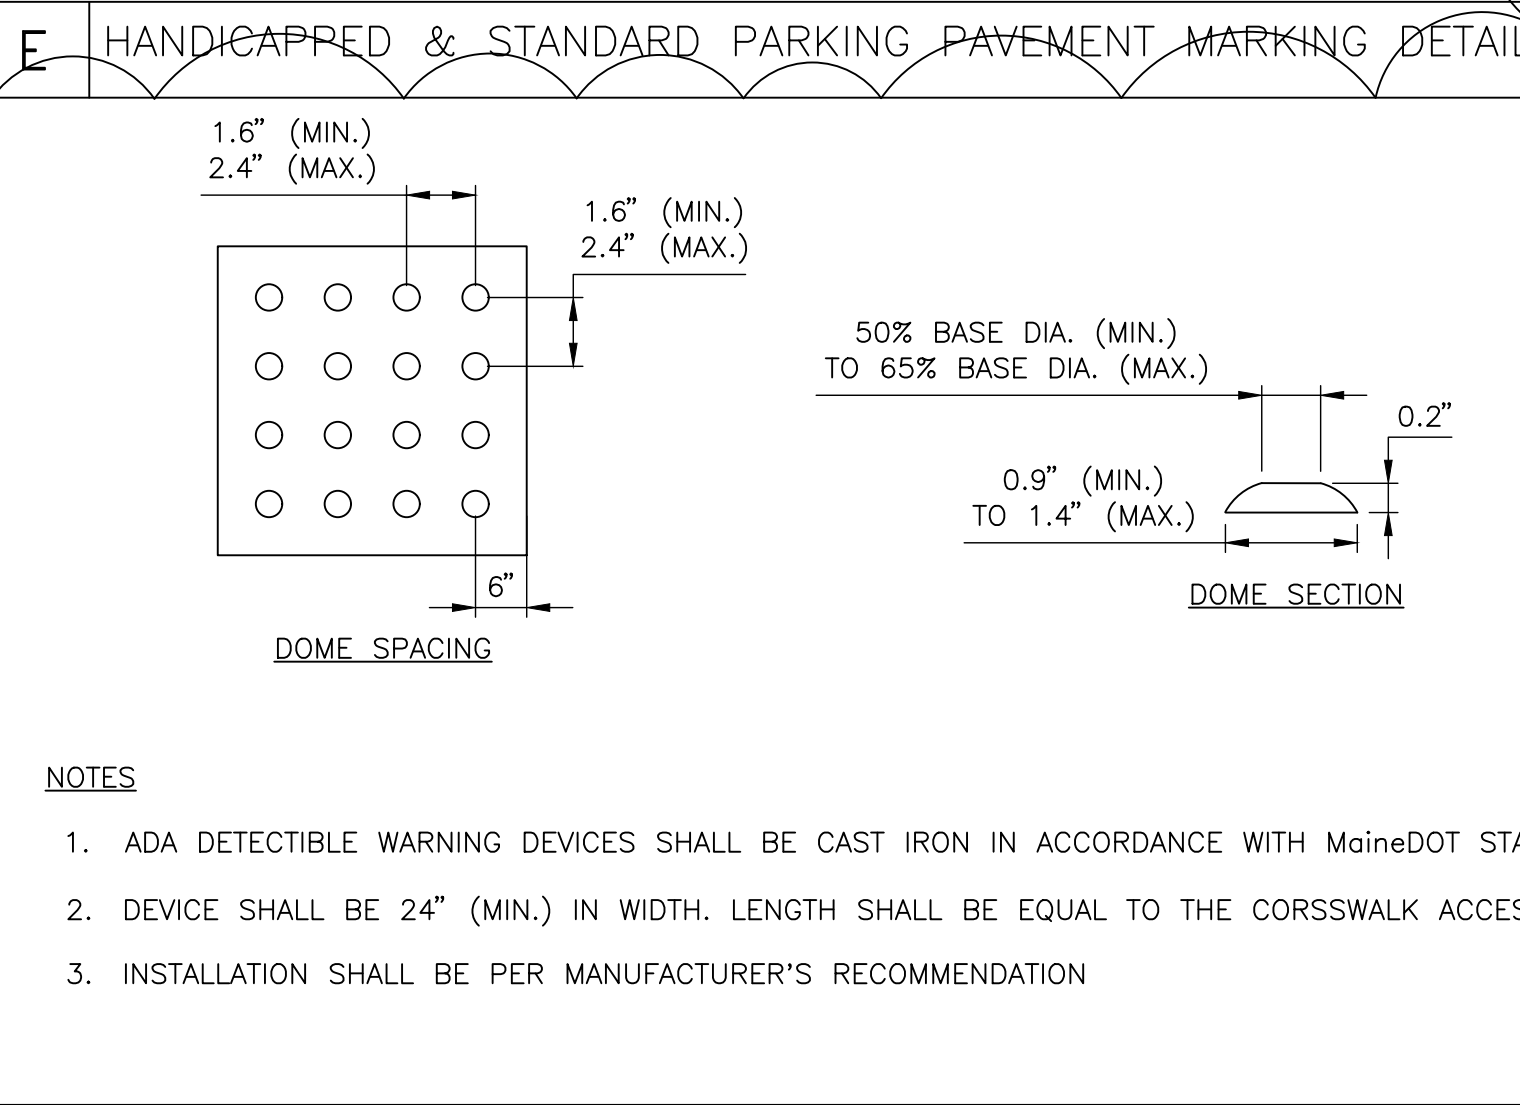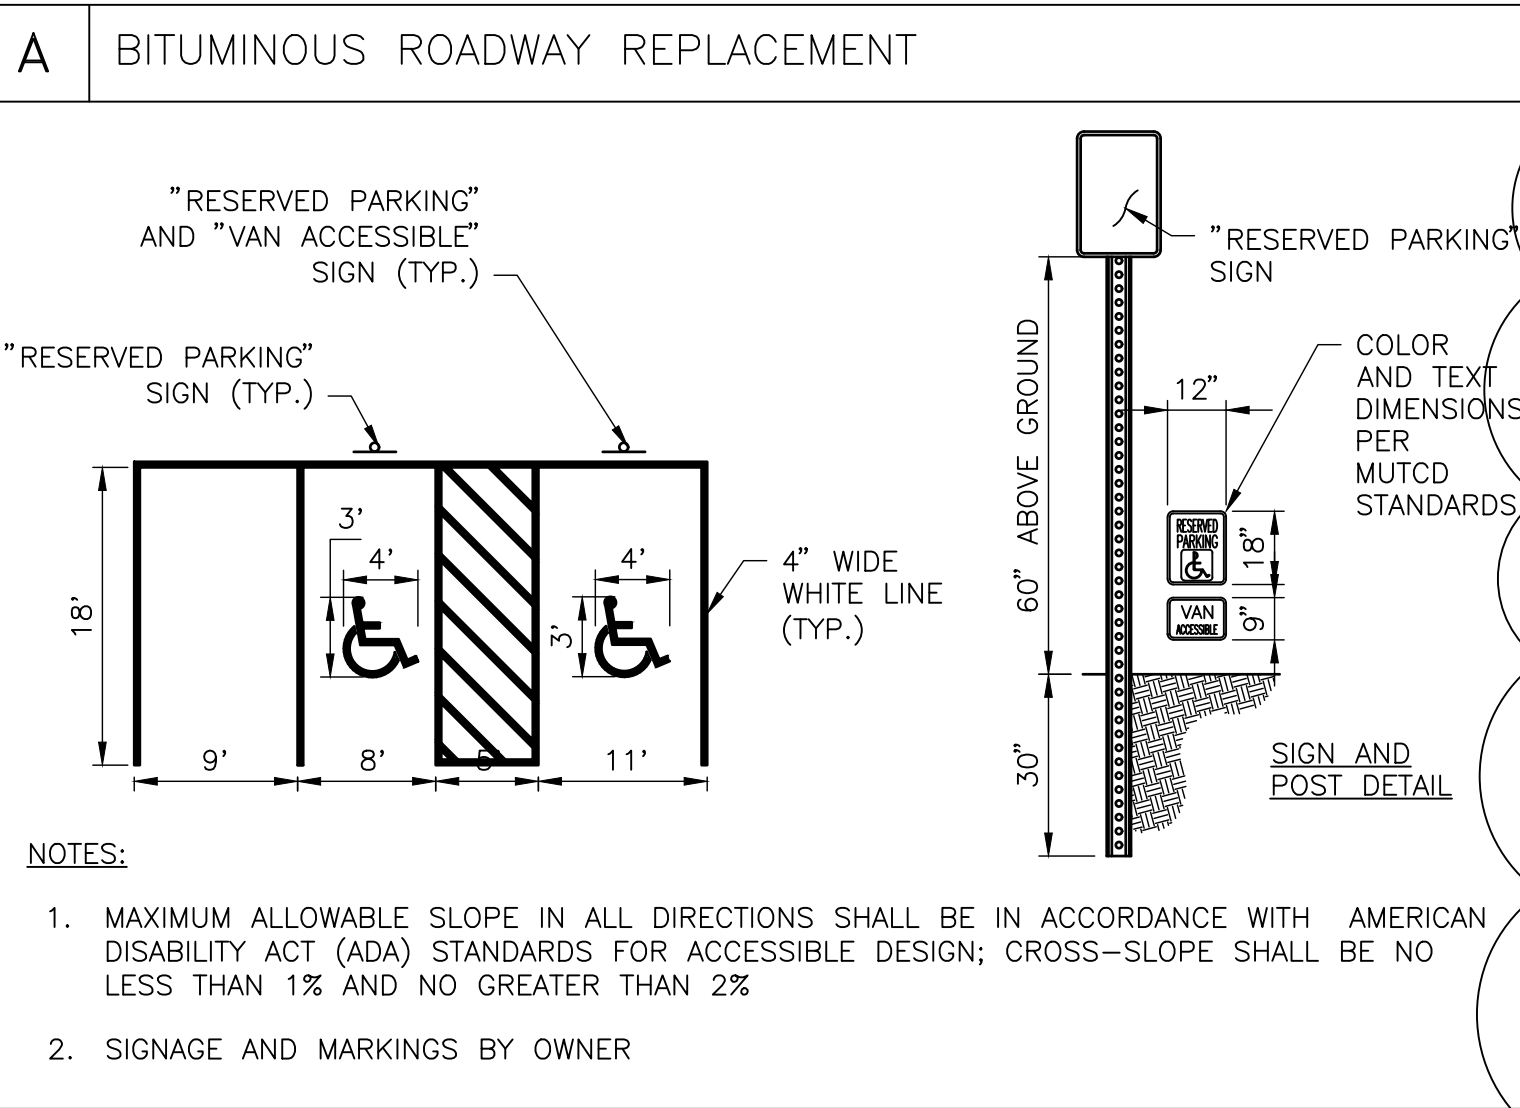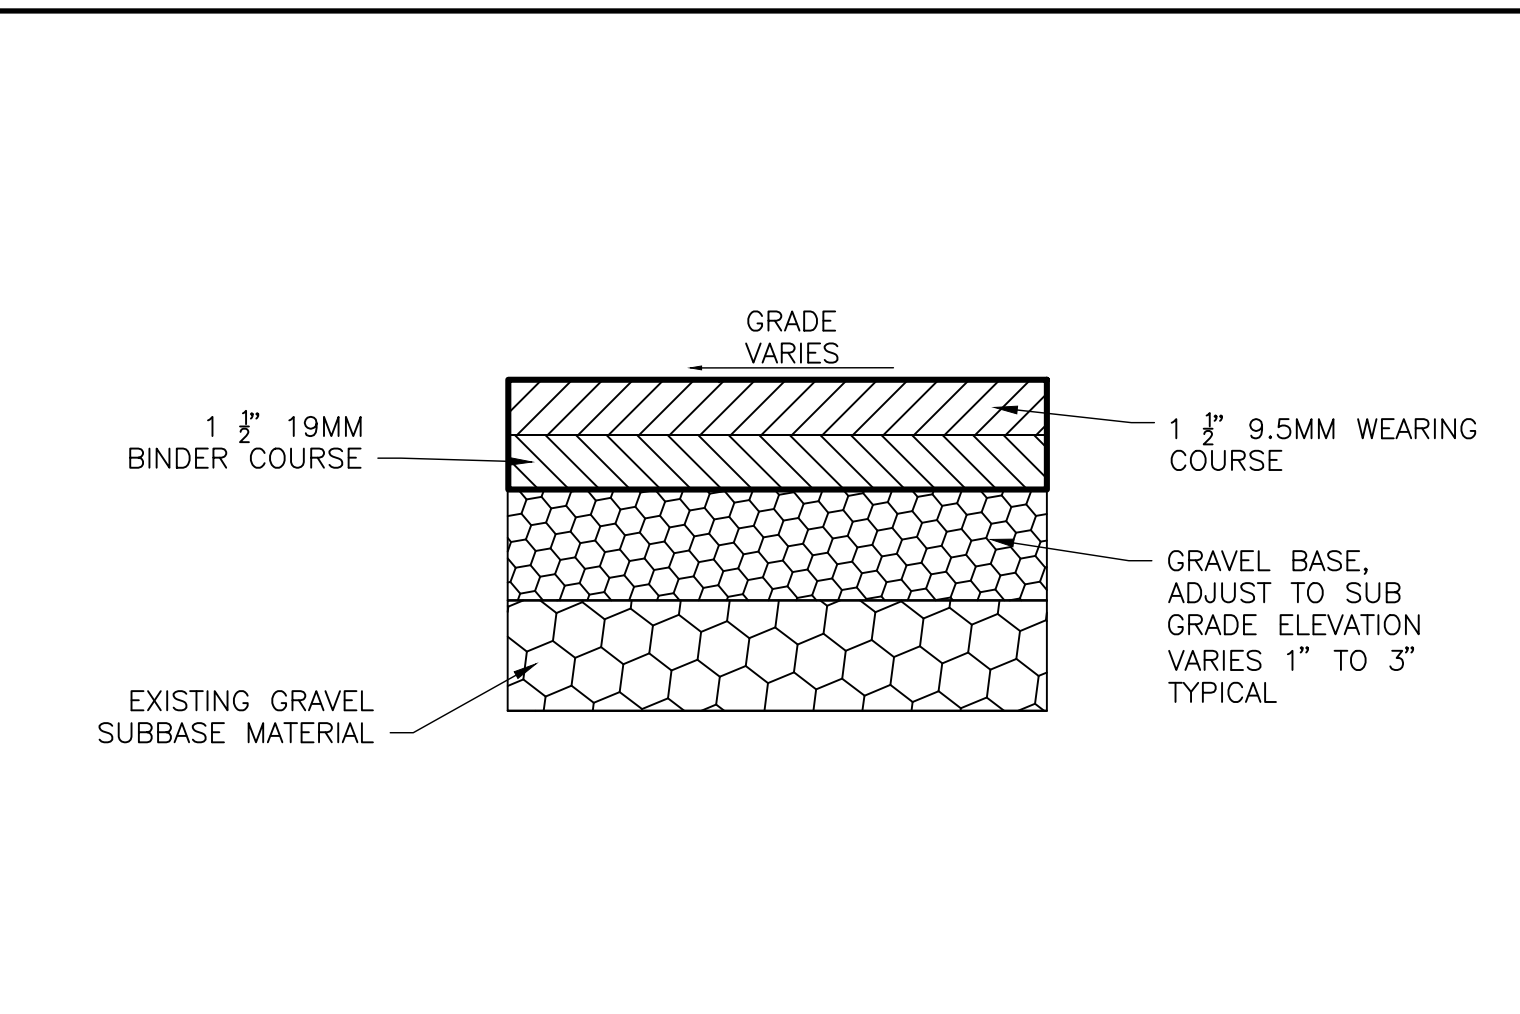

I:\231378_UMA-B_Roadways & Sidewalks\1002559\Drawings\Civil\231378_DETAILS.dwg 5/2/2026 4:58 PM