


BUILDING NAME	BUILDING #
ART BUILDING	8
ALUMNI CENTER	11
CERAMICS STUDIO	12
CIVIC CENTER (UMA SECTION)	15
FARMHOUSE	13
FINE ARTS	7
JEWETT HALL	6
KATZ LIBRARY	5
KLAHR CENTER	4
MAILROOM / STORAGE FACILITY	10
MODULAR III	9
MAINTENANCE EQUIP. GARAGE	14
ROBINSON HALL	1
STUDENT TECHNOLOGY CENTER	3
STODDARD HOUSE	2

FACILITIES BY PRIMARY USE

- Academic
- Administration
- Athletic
- Student Services
- Non-University

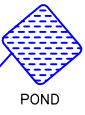

PARKING AREA	LOT #
CIVIC CENTER (UMA)	P-1
NORTH LOT	P-2
MAILROOM	P-3
ALUMNI CENTER	P-4
FARMHOUSE	P-5
ROBINSON HALL	P-6
JEWETT	P-7
KATZ	P-8




2014


ajc-UMS 11-1-11

TOWNSEND RD

SITE ID: 1A900 TOTAL AREA: 164.7 ac

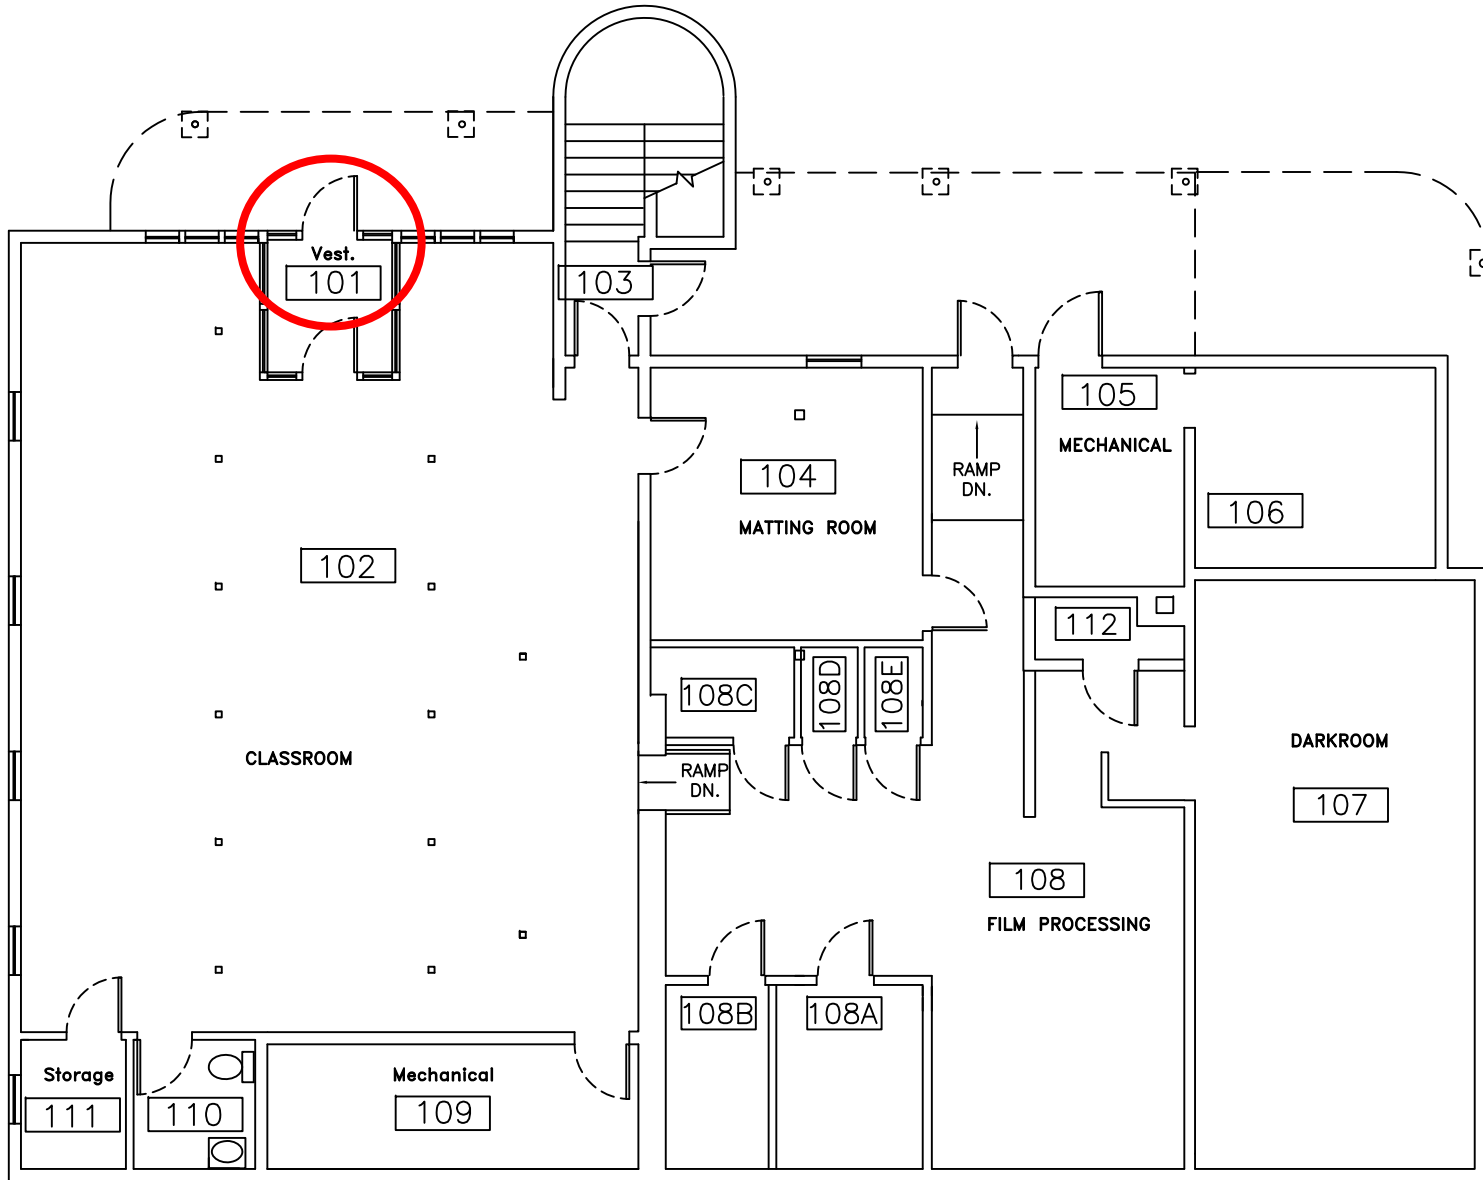


rstaples/UMS 4-10-2000


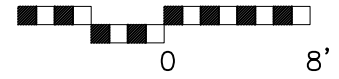


ALUMNI CENTER

#1A004 LOWER LEVEL PLAN

UNIVERSITY of MAINE AUGUSTA

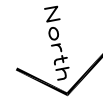

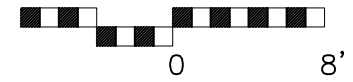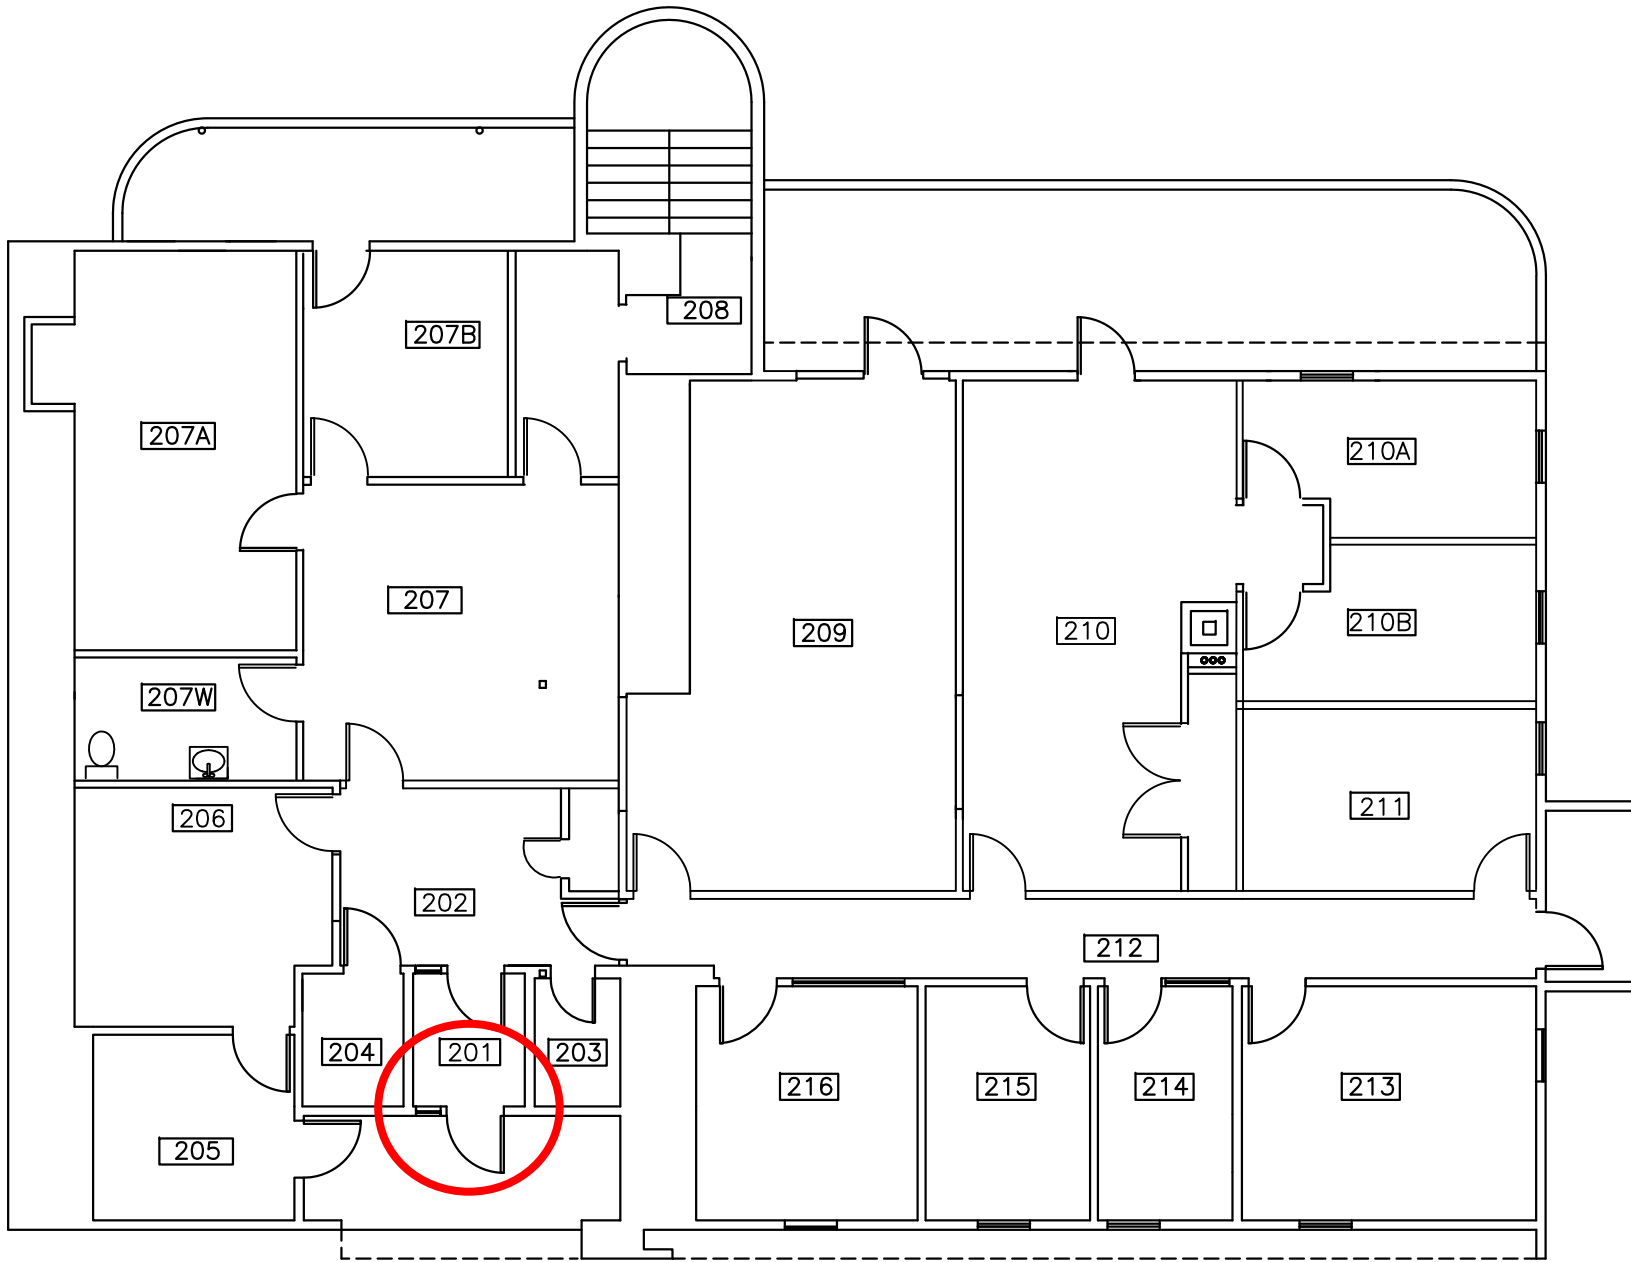


stmichel/UMA 6.15.2003

ALUMNI CENTER

#1A004 UPPER LEVEL PLAN



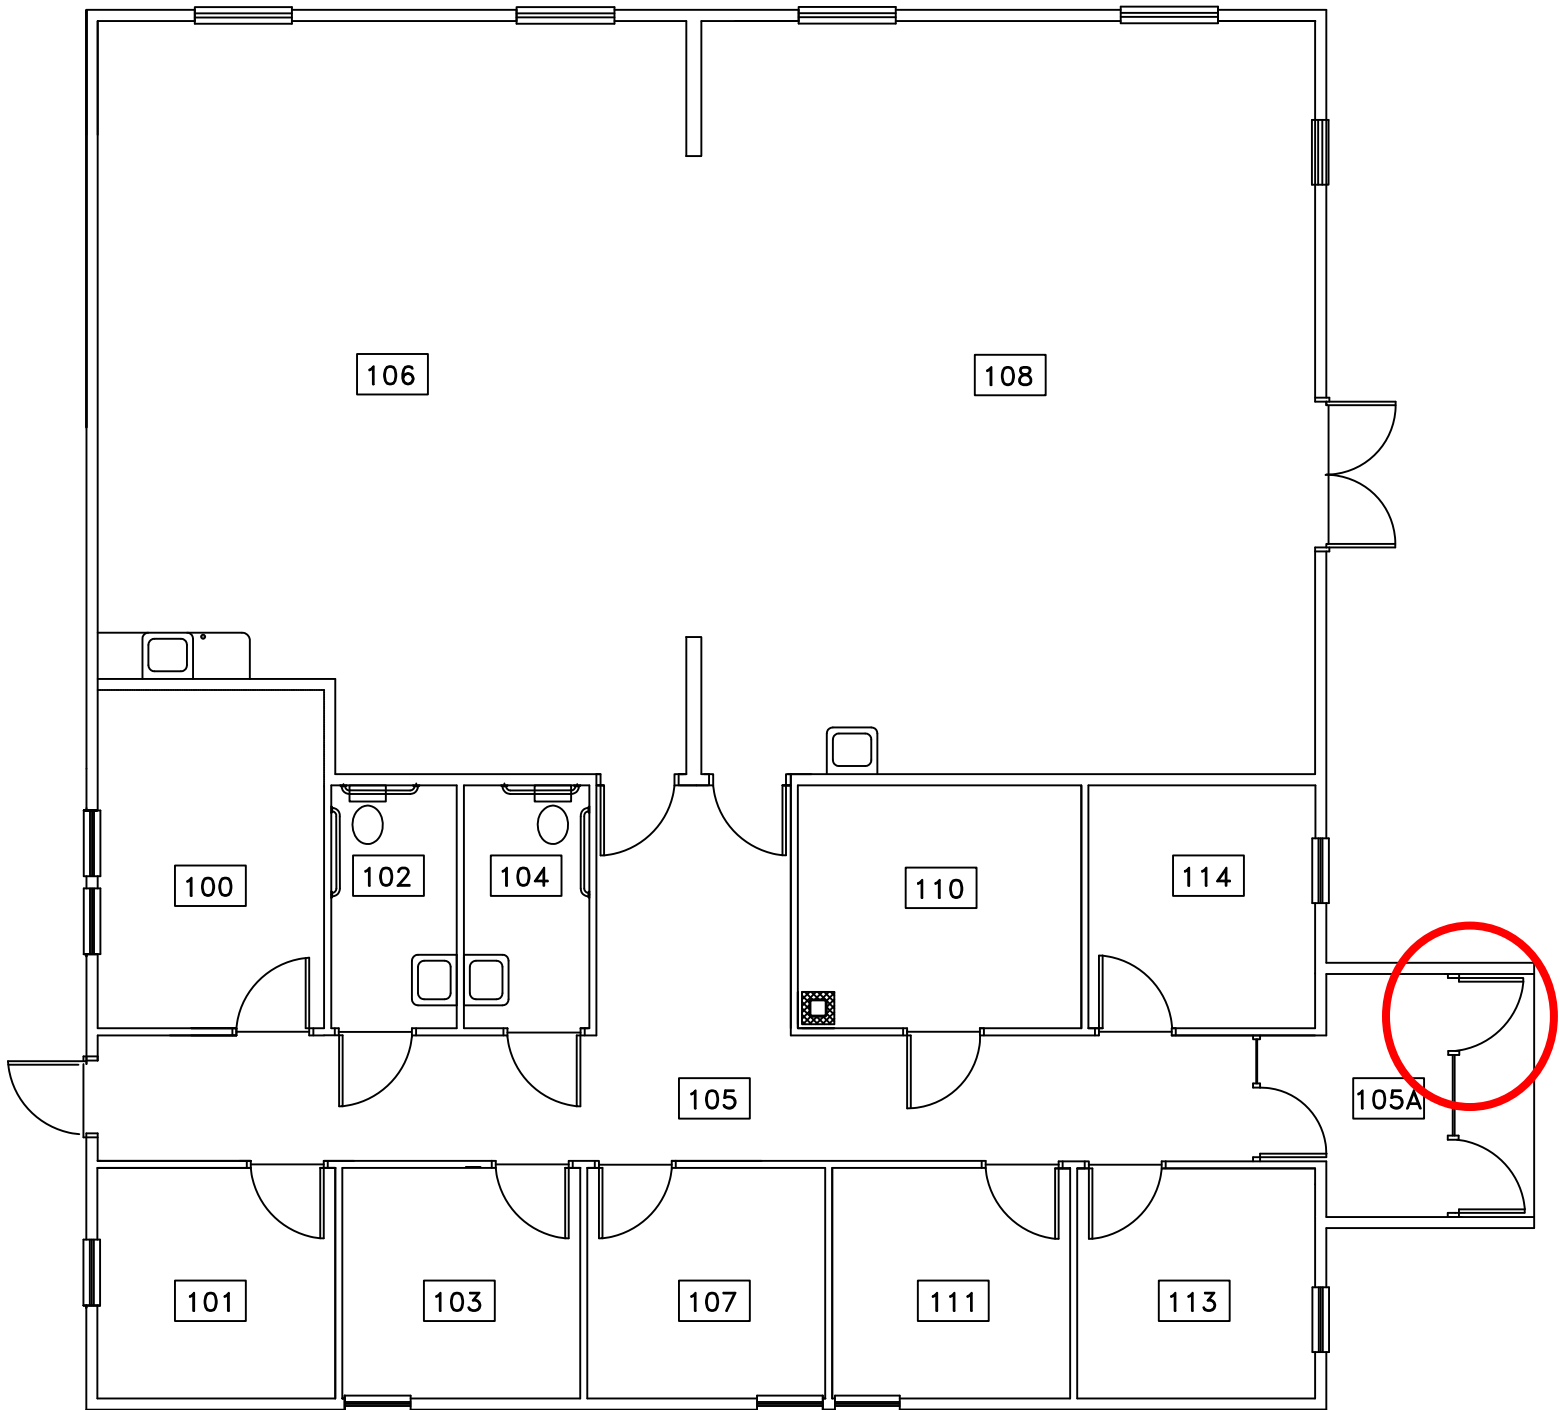



100 0-21-05
UNIVERSITY OF MAINE

ART AND ARCHITECTURE BUILDING
UNIVERSITY of MAINE at AUGUSTA

GROUND ELEV. = 243'





UMA 07.01.2009
#1AA06

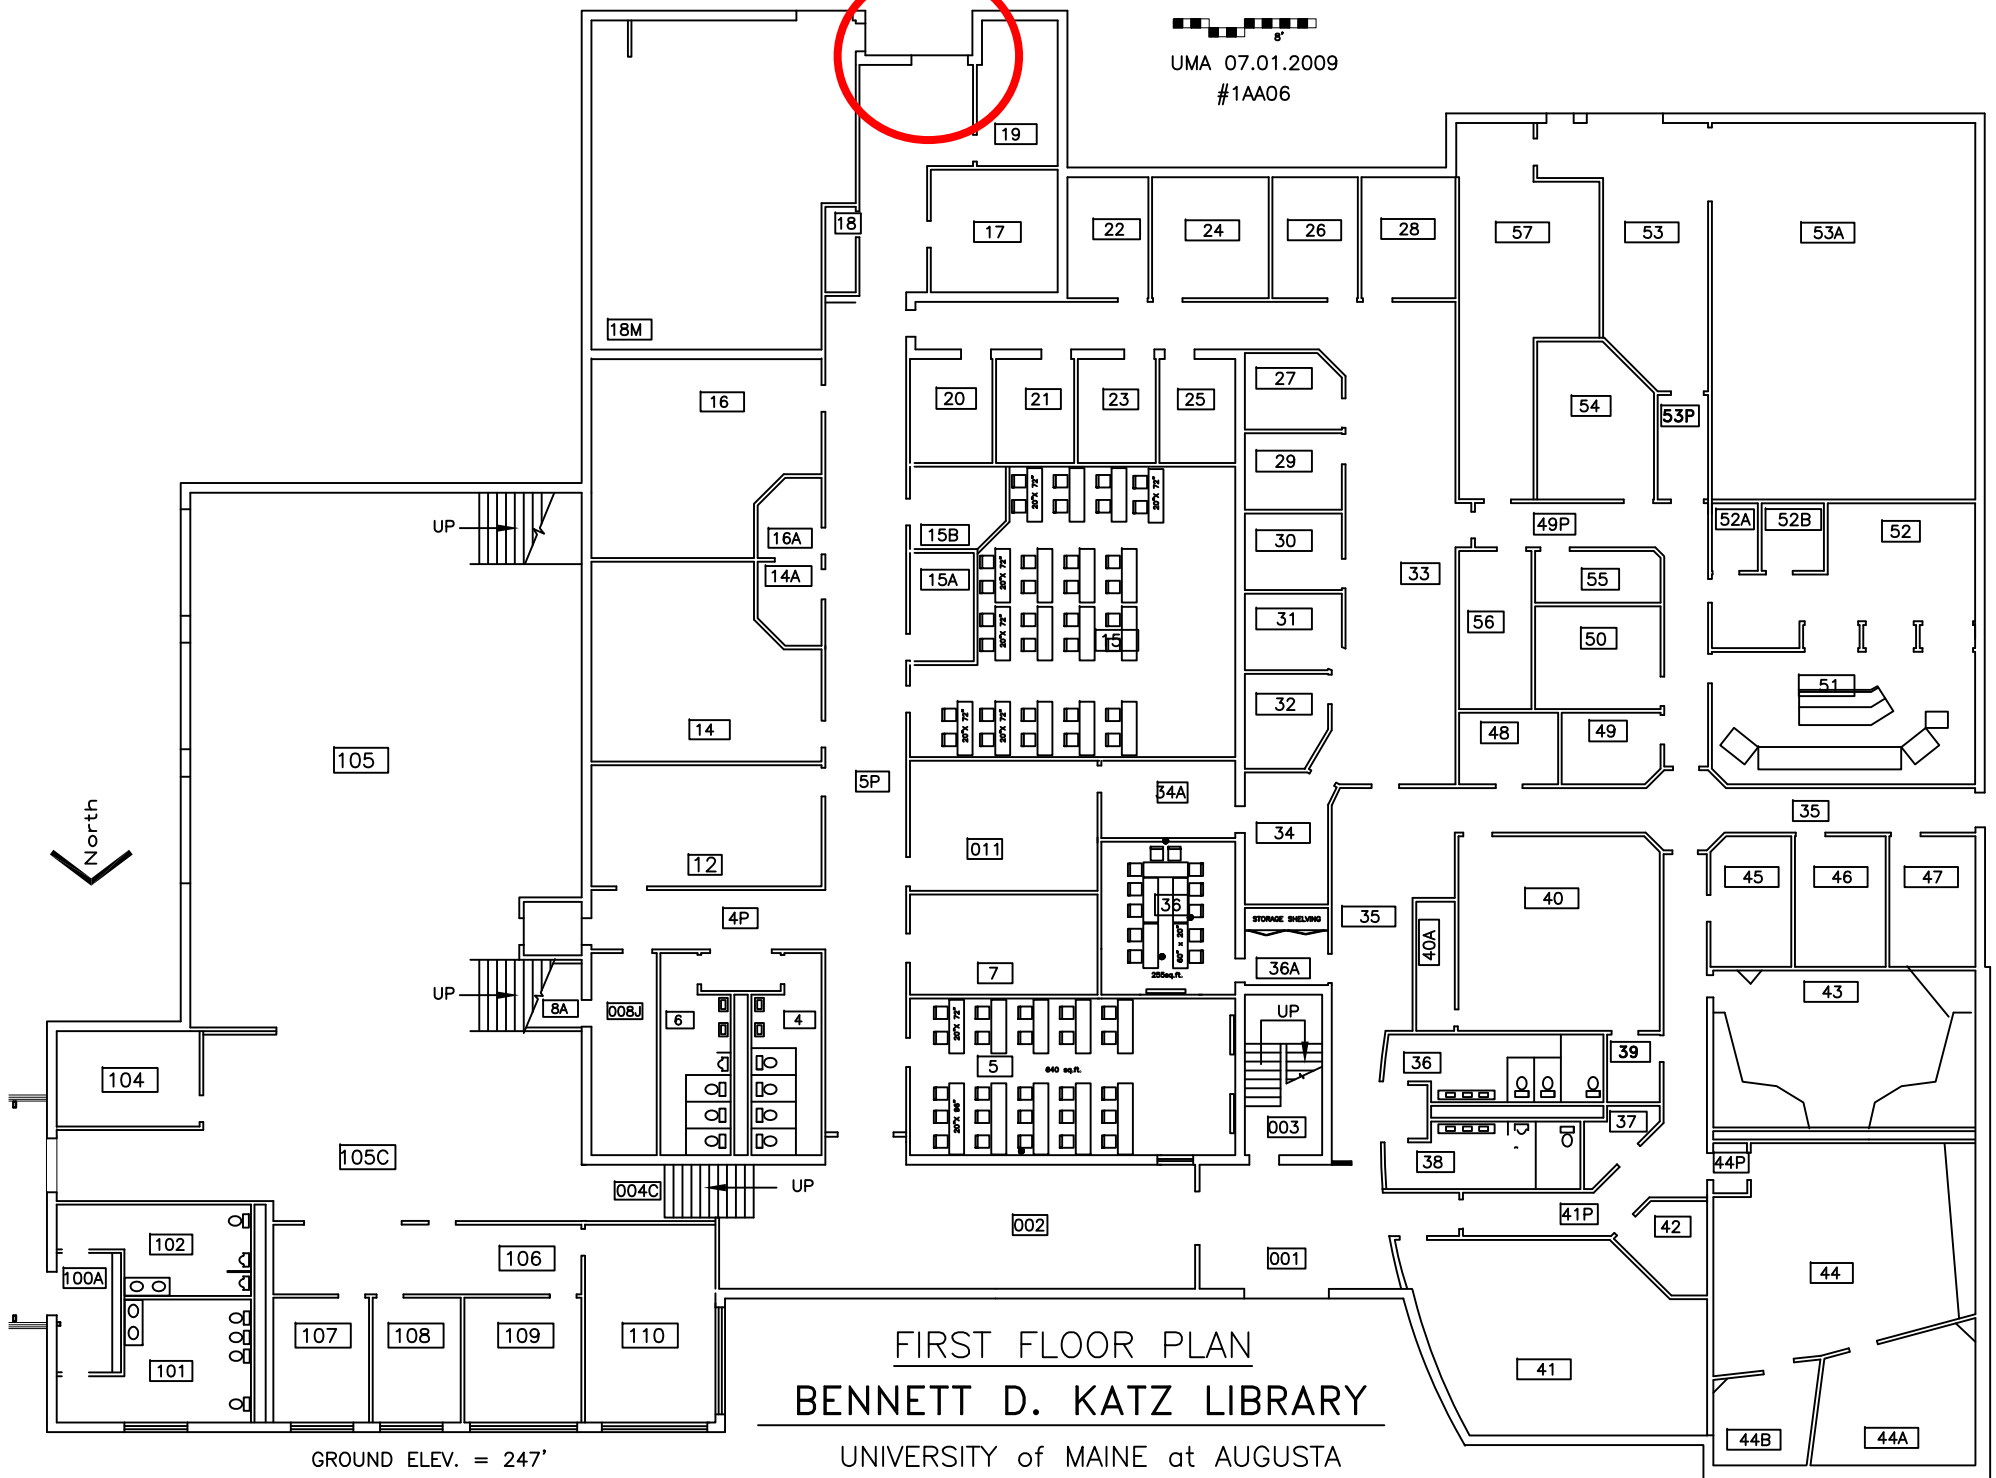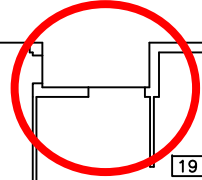

GROUND ELEV. = 247'

FIRST FLOOR PLAN BENNETT D. KATZ LIBRARY

UNIVERSITY of MAINE at AUGUSTA

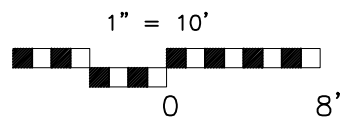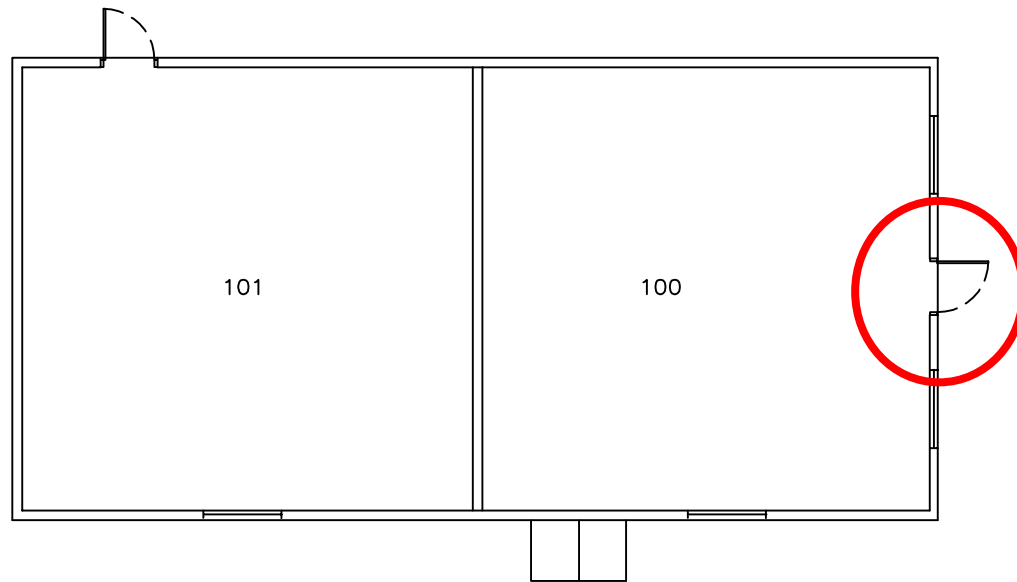


FIRST FLOOR PLAN
CERAMIC STUDIO

UNIVERSITY OF MAINE AT AUGUSTA

1A010

ajc/UMS 3-24-08

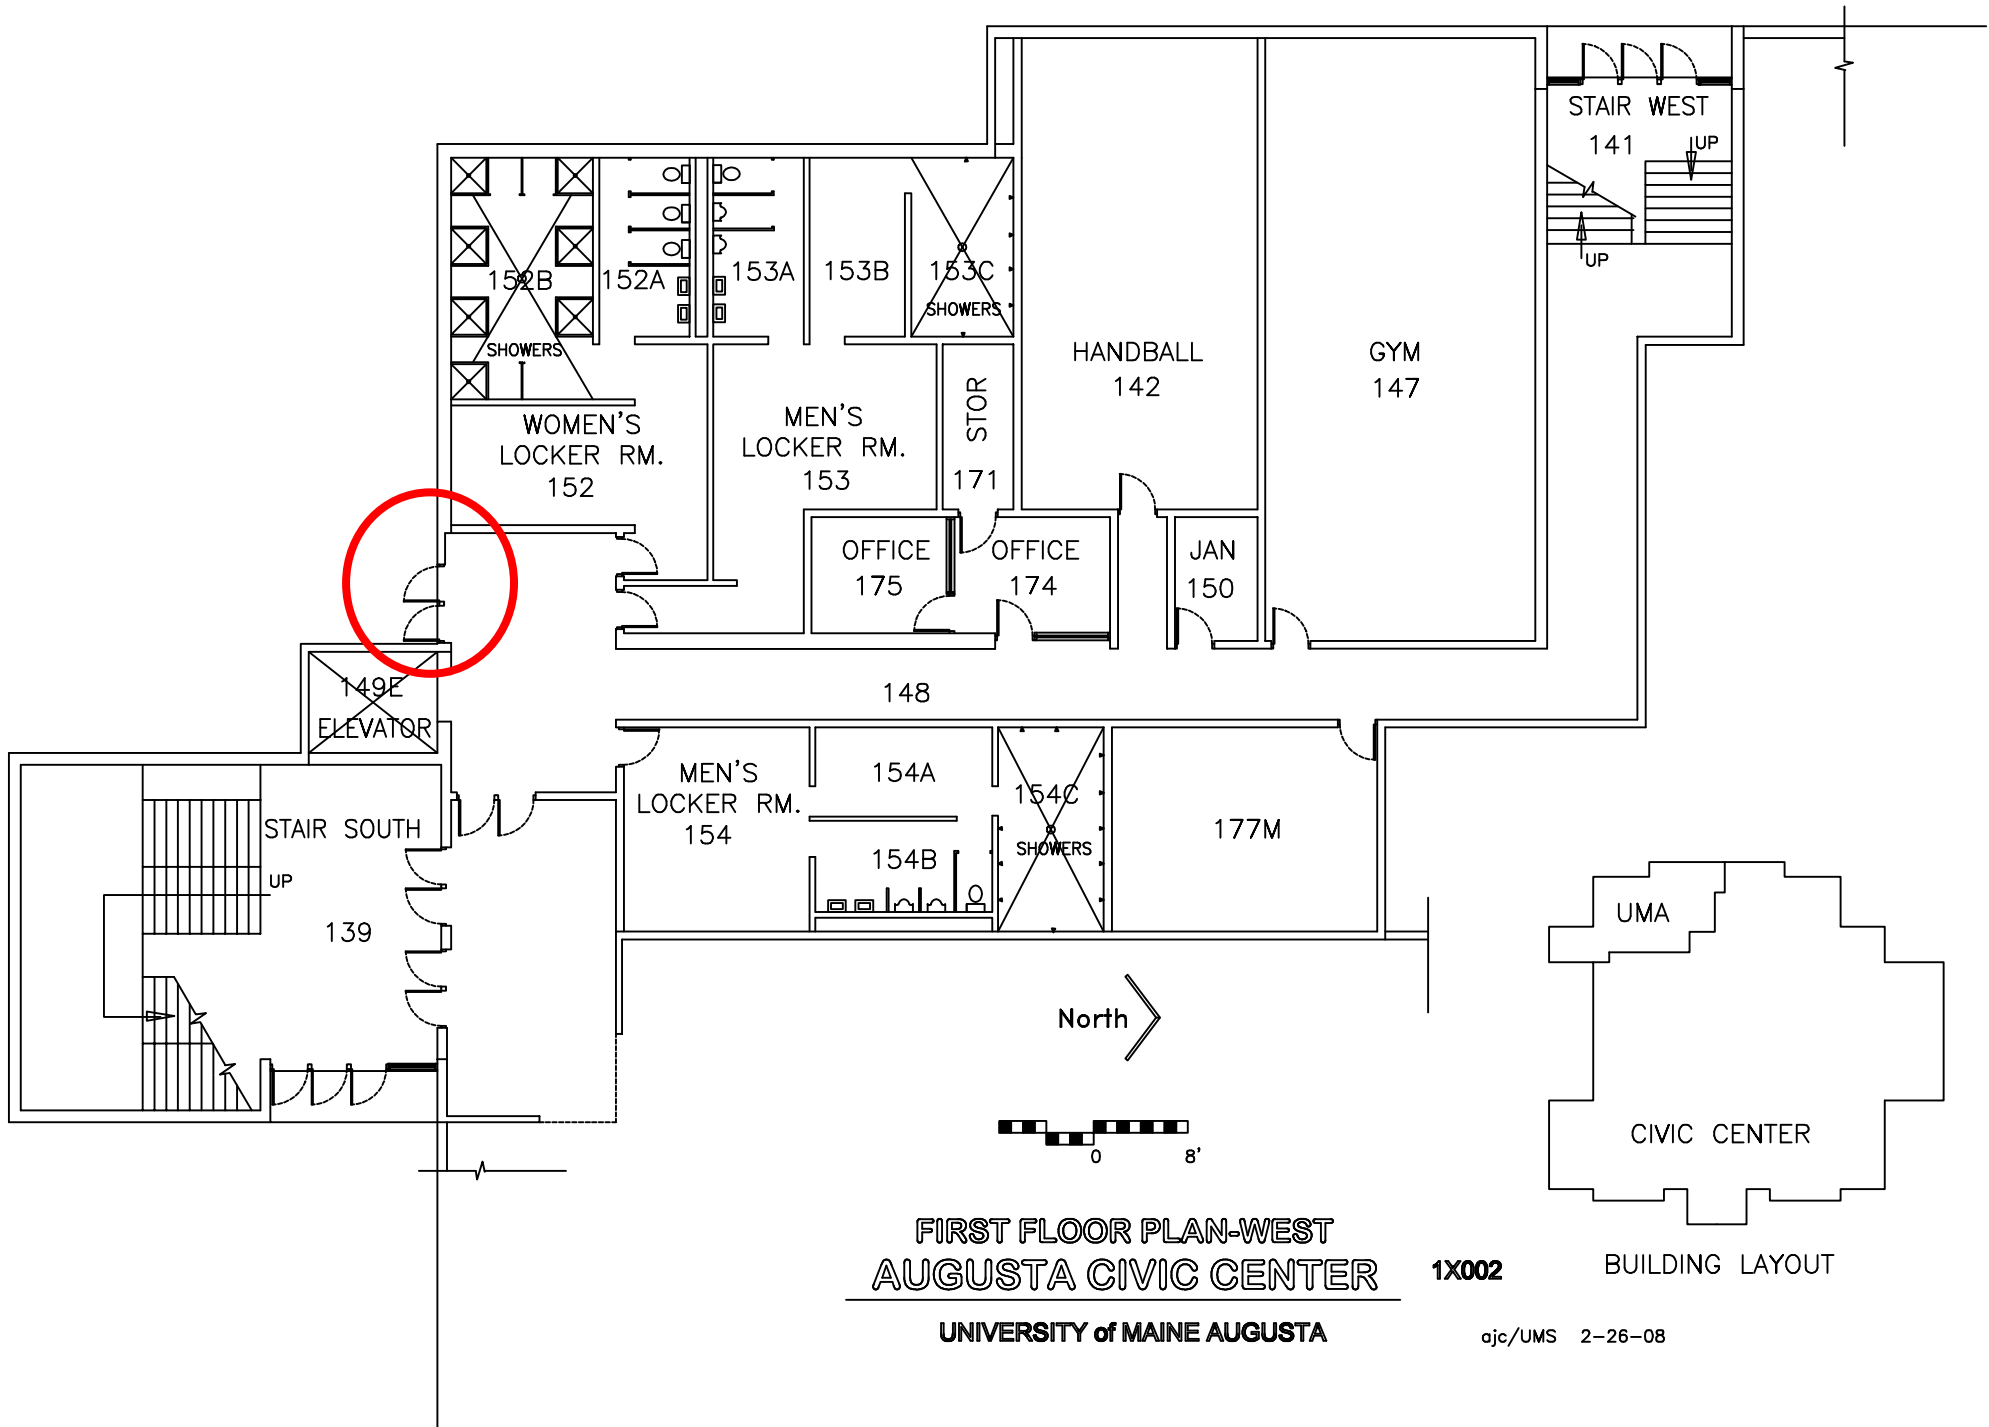


FIRST FLOOR PLAN-WEST
AUGUSTA CIVIC CENTER

1X002


BUILDING LAYOUT

UNIVERSITY of MAINE AUGUSTA


ojc/UMS 2-26-08

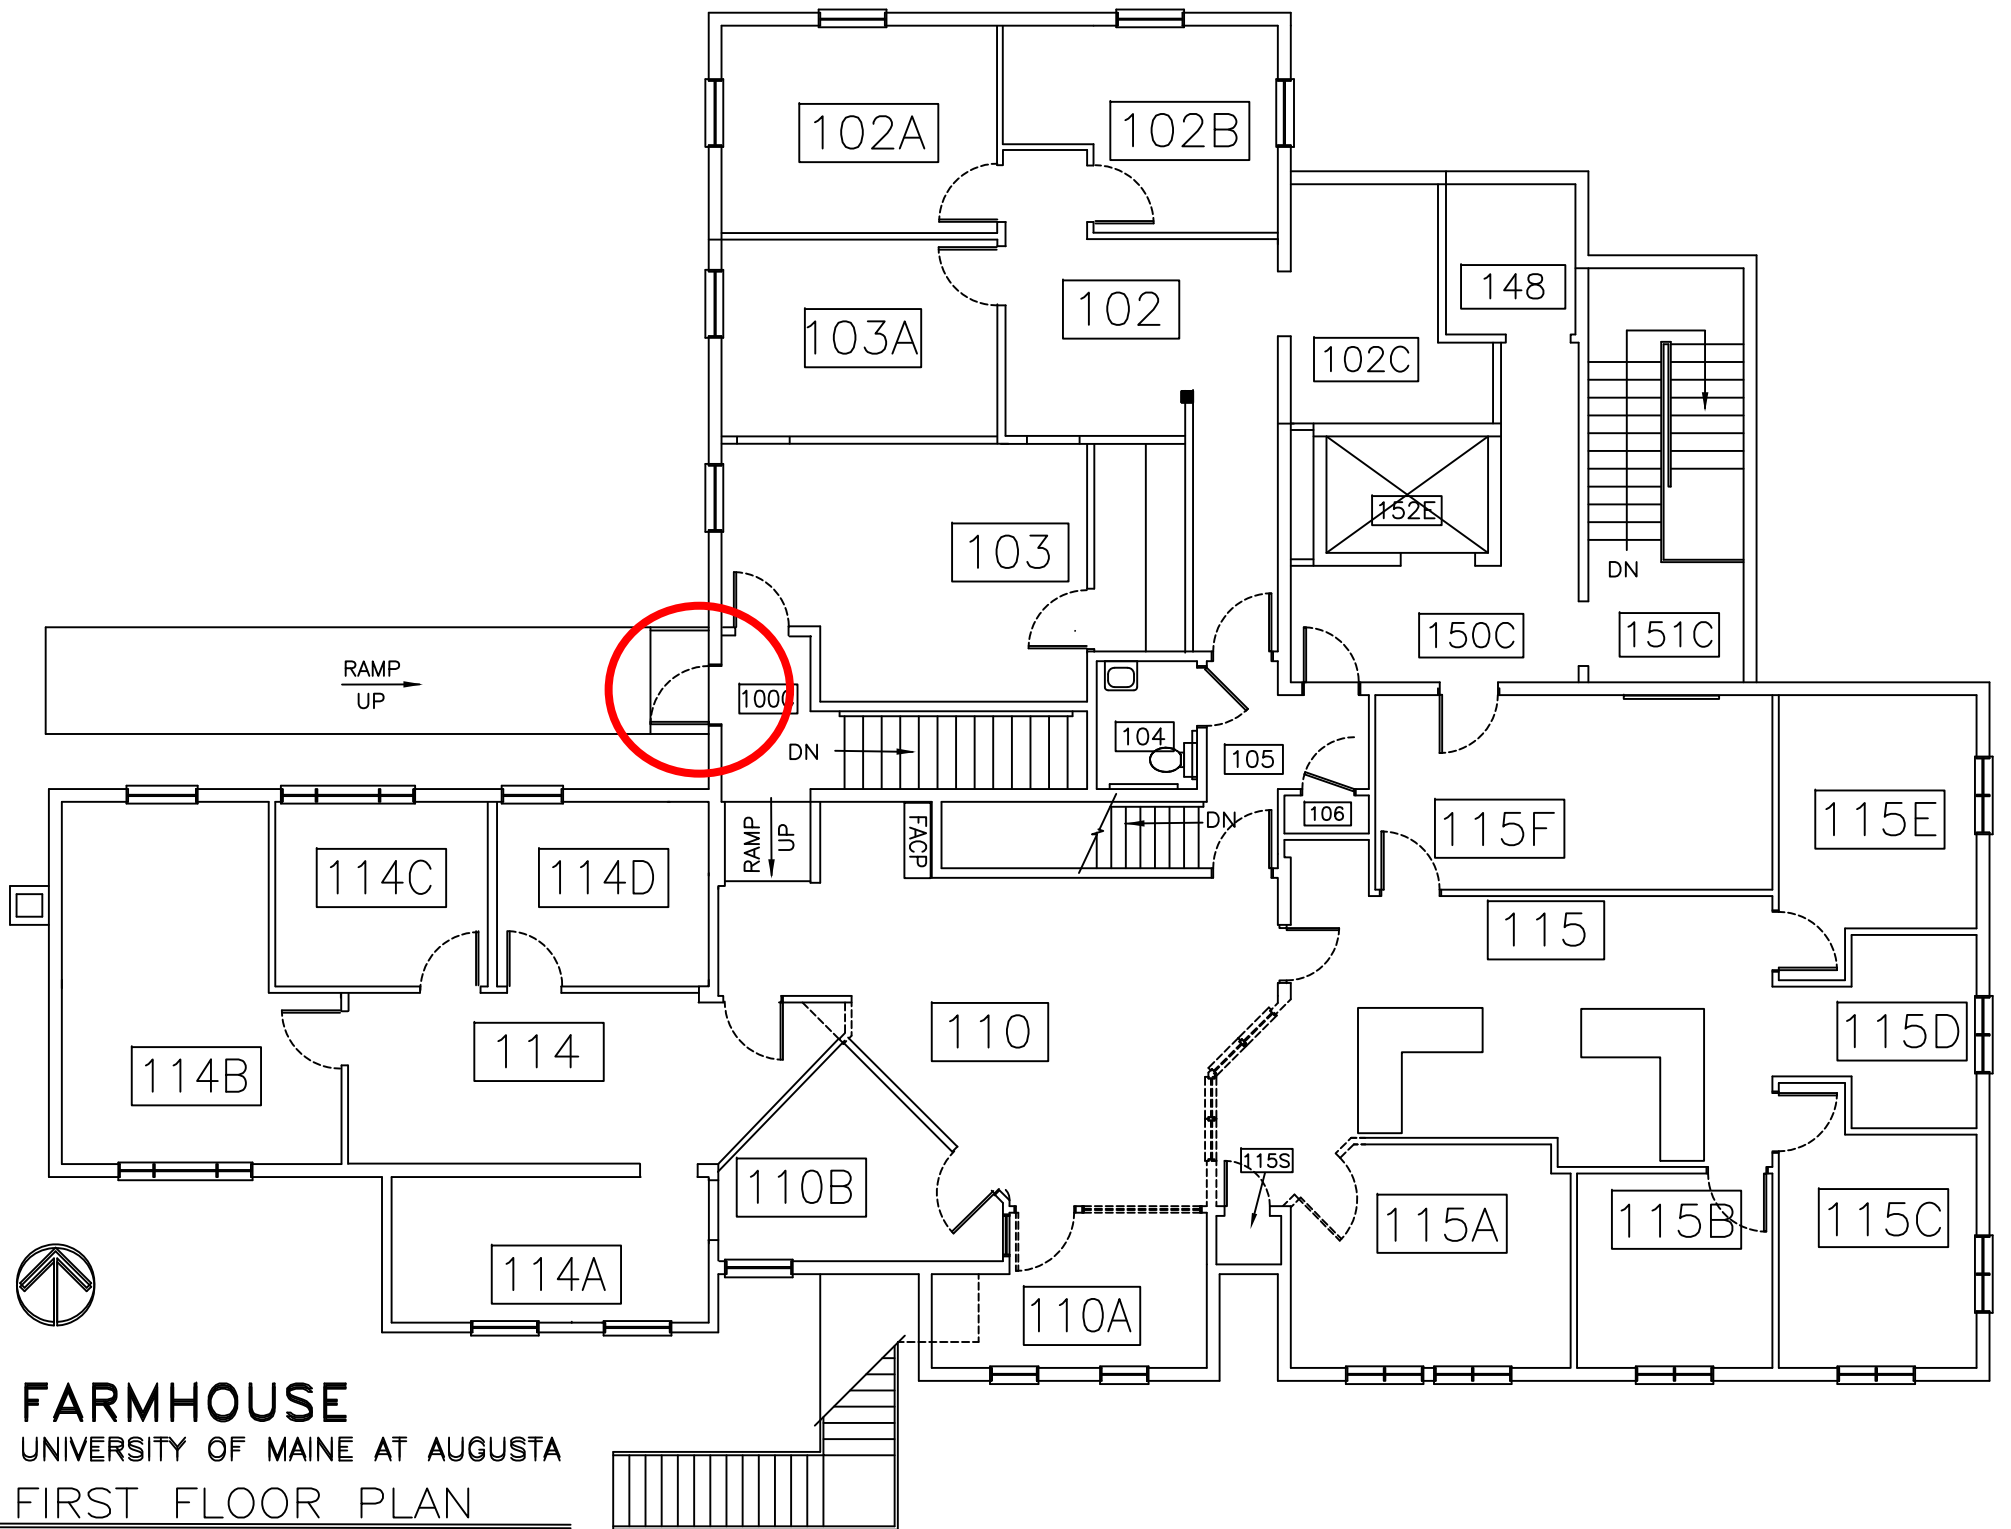


FARMHOUSE
 UNIVERSITY OF MAINE AT AUGUSTA
 FIRST FLOOR PLAN

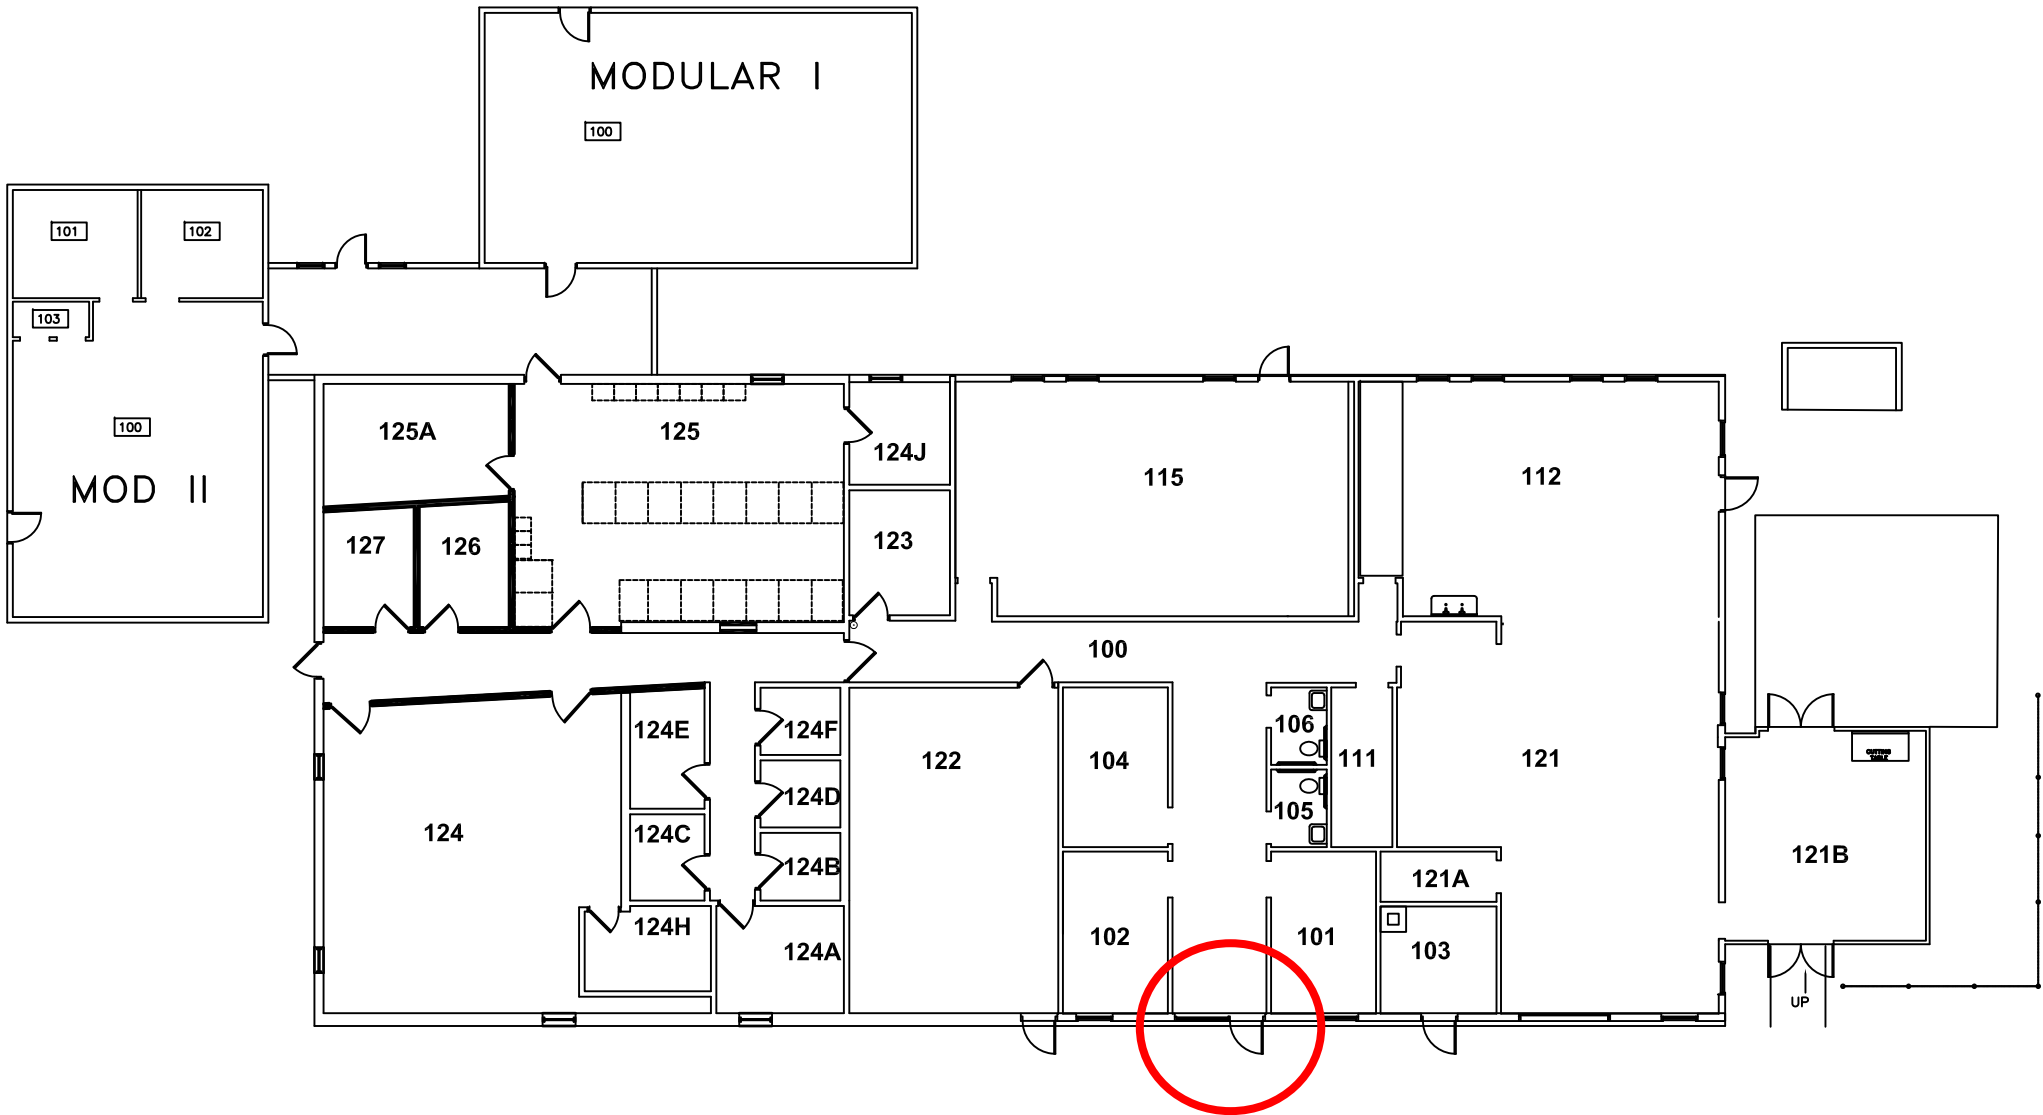


FINE ARTS BUILDING
UNIVERSITY OF MAINE AT AUGUSTA

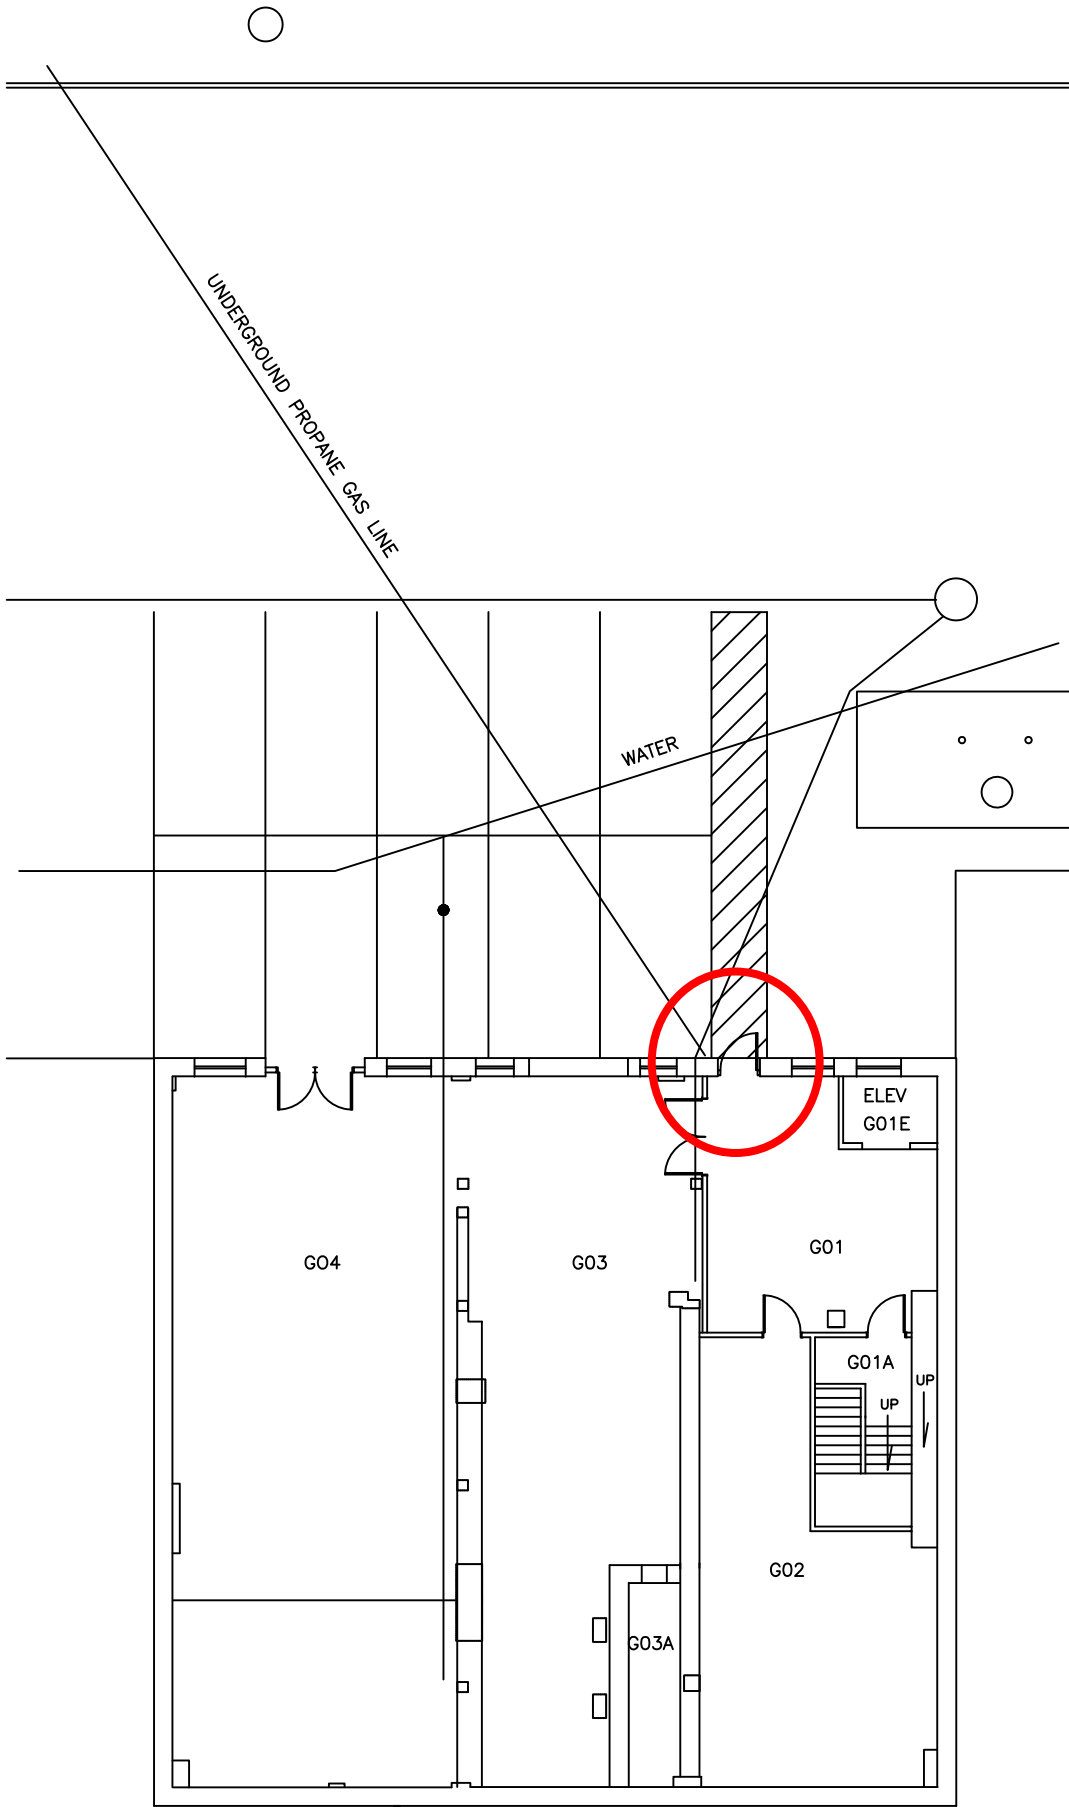

PARKING & LOWER LEVEL II PLAN
GANNETT BUILDING
331 WATER STREET
UNIVERSITY OF MAINE AT AUGUSTA

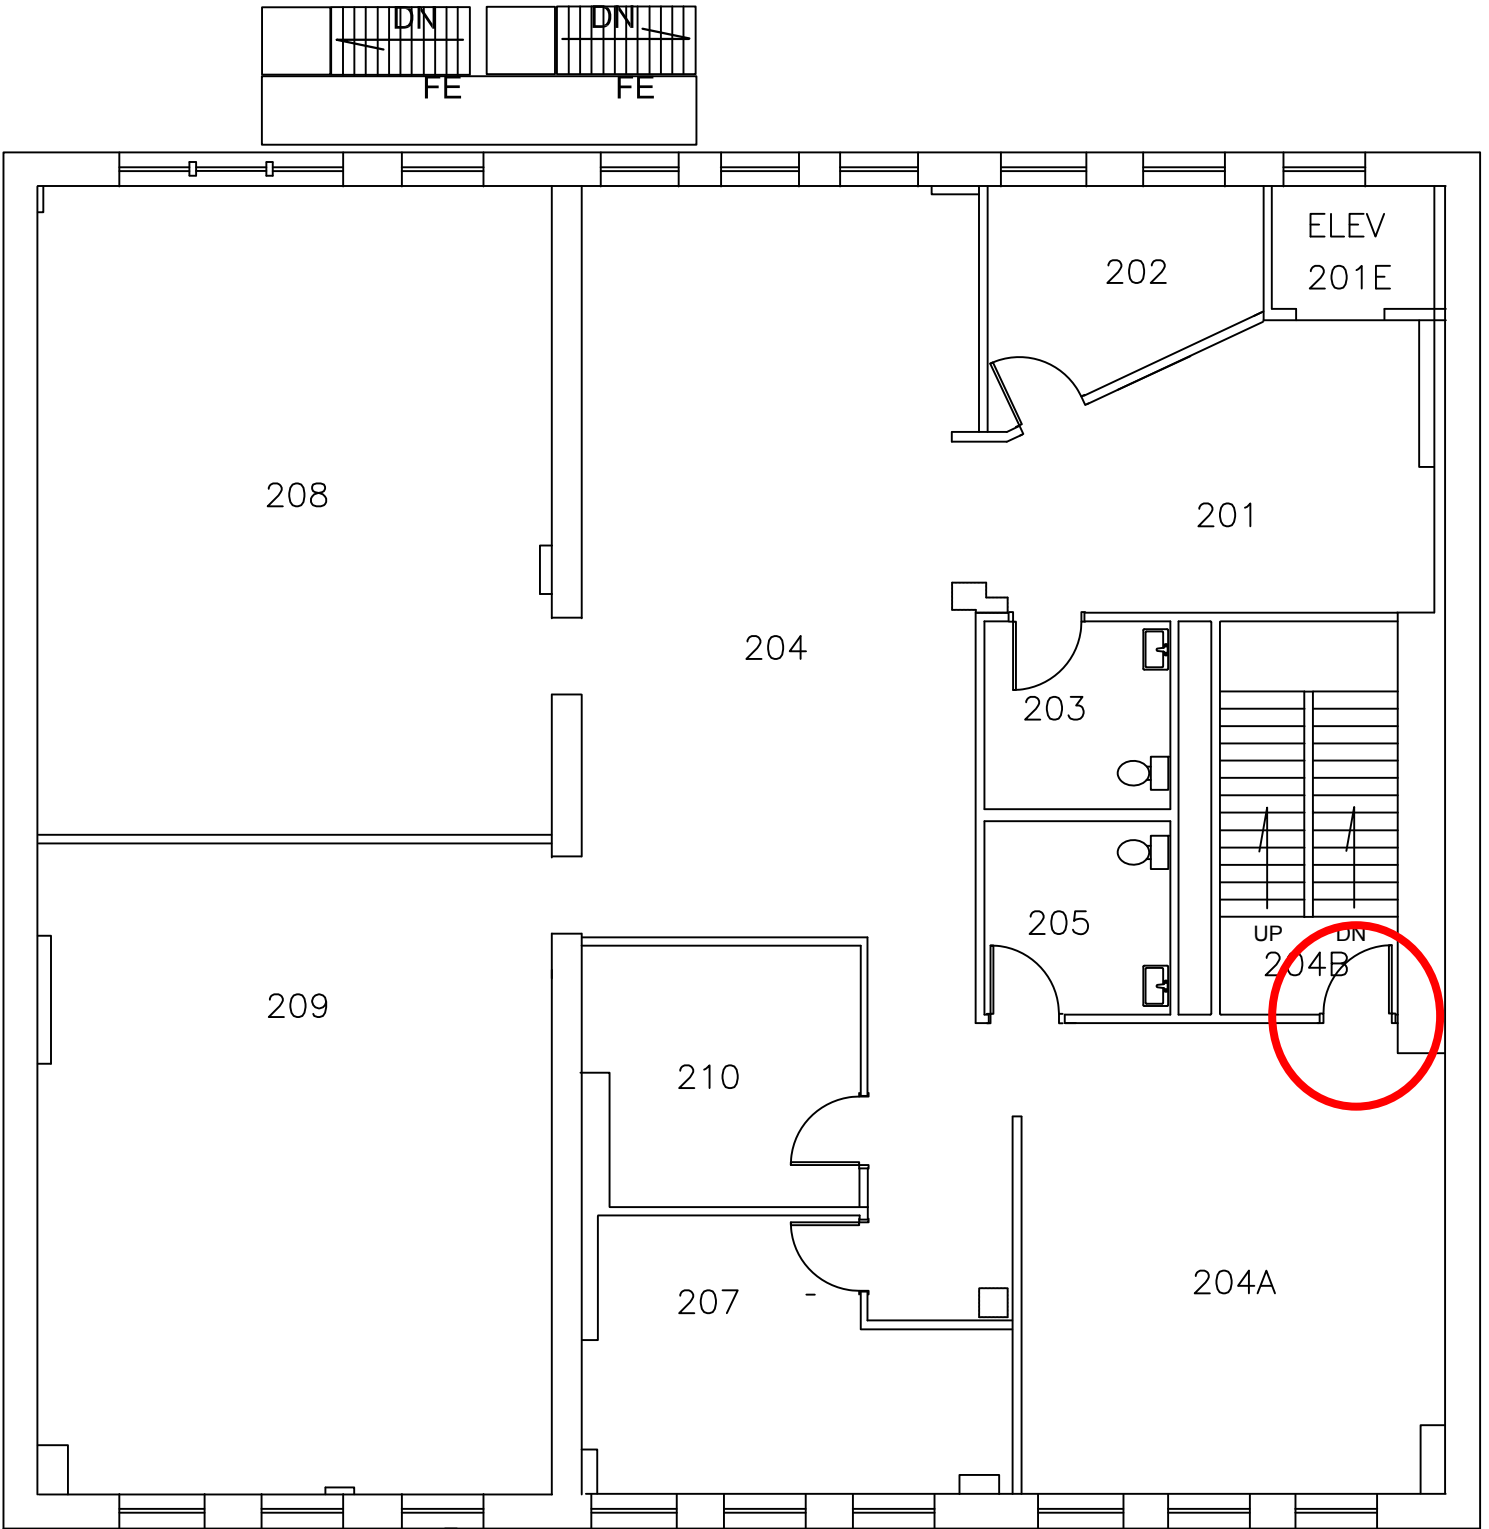

SECOND FLOOR PLAN
GANNETT BUILDING
331 WATER STREET
UNIVERSITY OF MAINE AT AUGUSTA

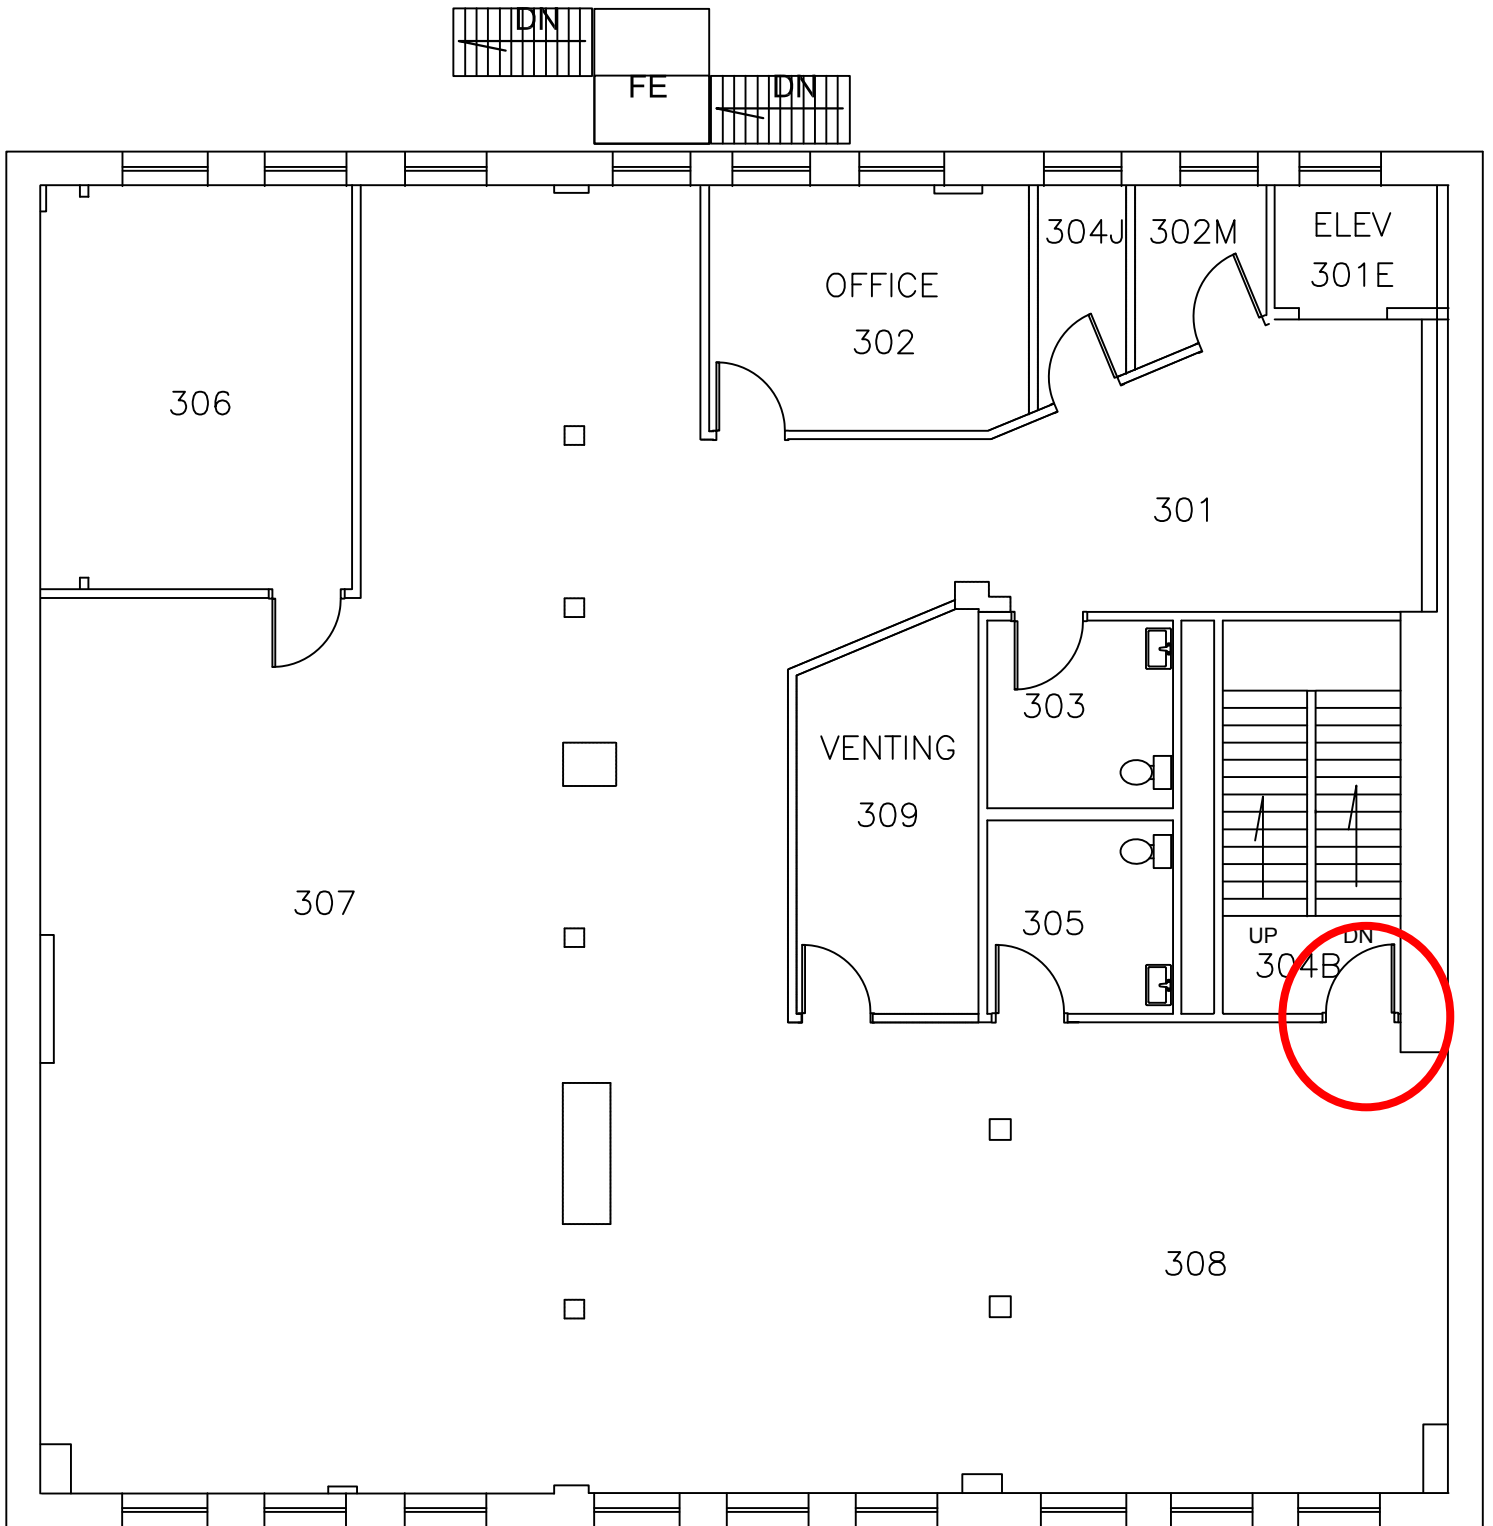

THIRD FLOOR PLAN
GANNETT BUILDING


331 WATER STREET

UNIVERSITY OF MAINE AT AUGUSTA


1A101




FOURTH FLOOR PLAN
GANNETT BUILDING
 331 WATER STREET
 UNIVERSITY OF MAINE AT AUGUSTA

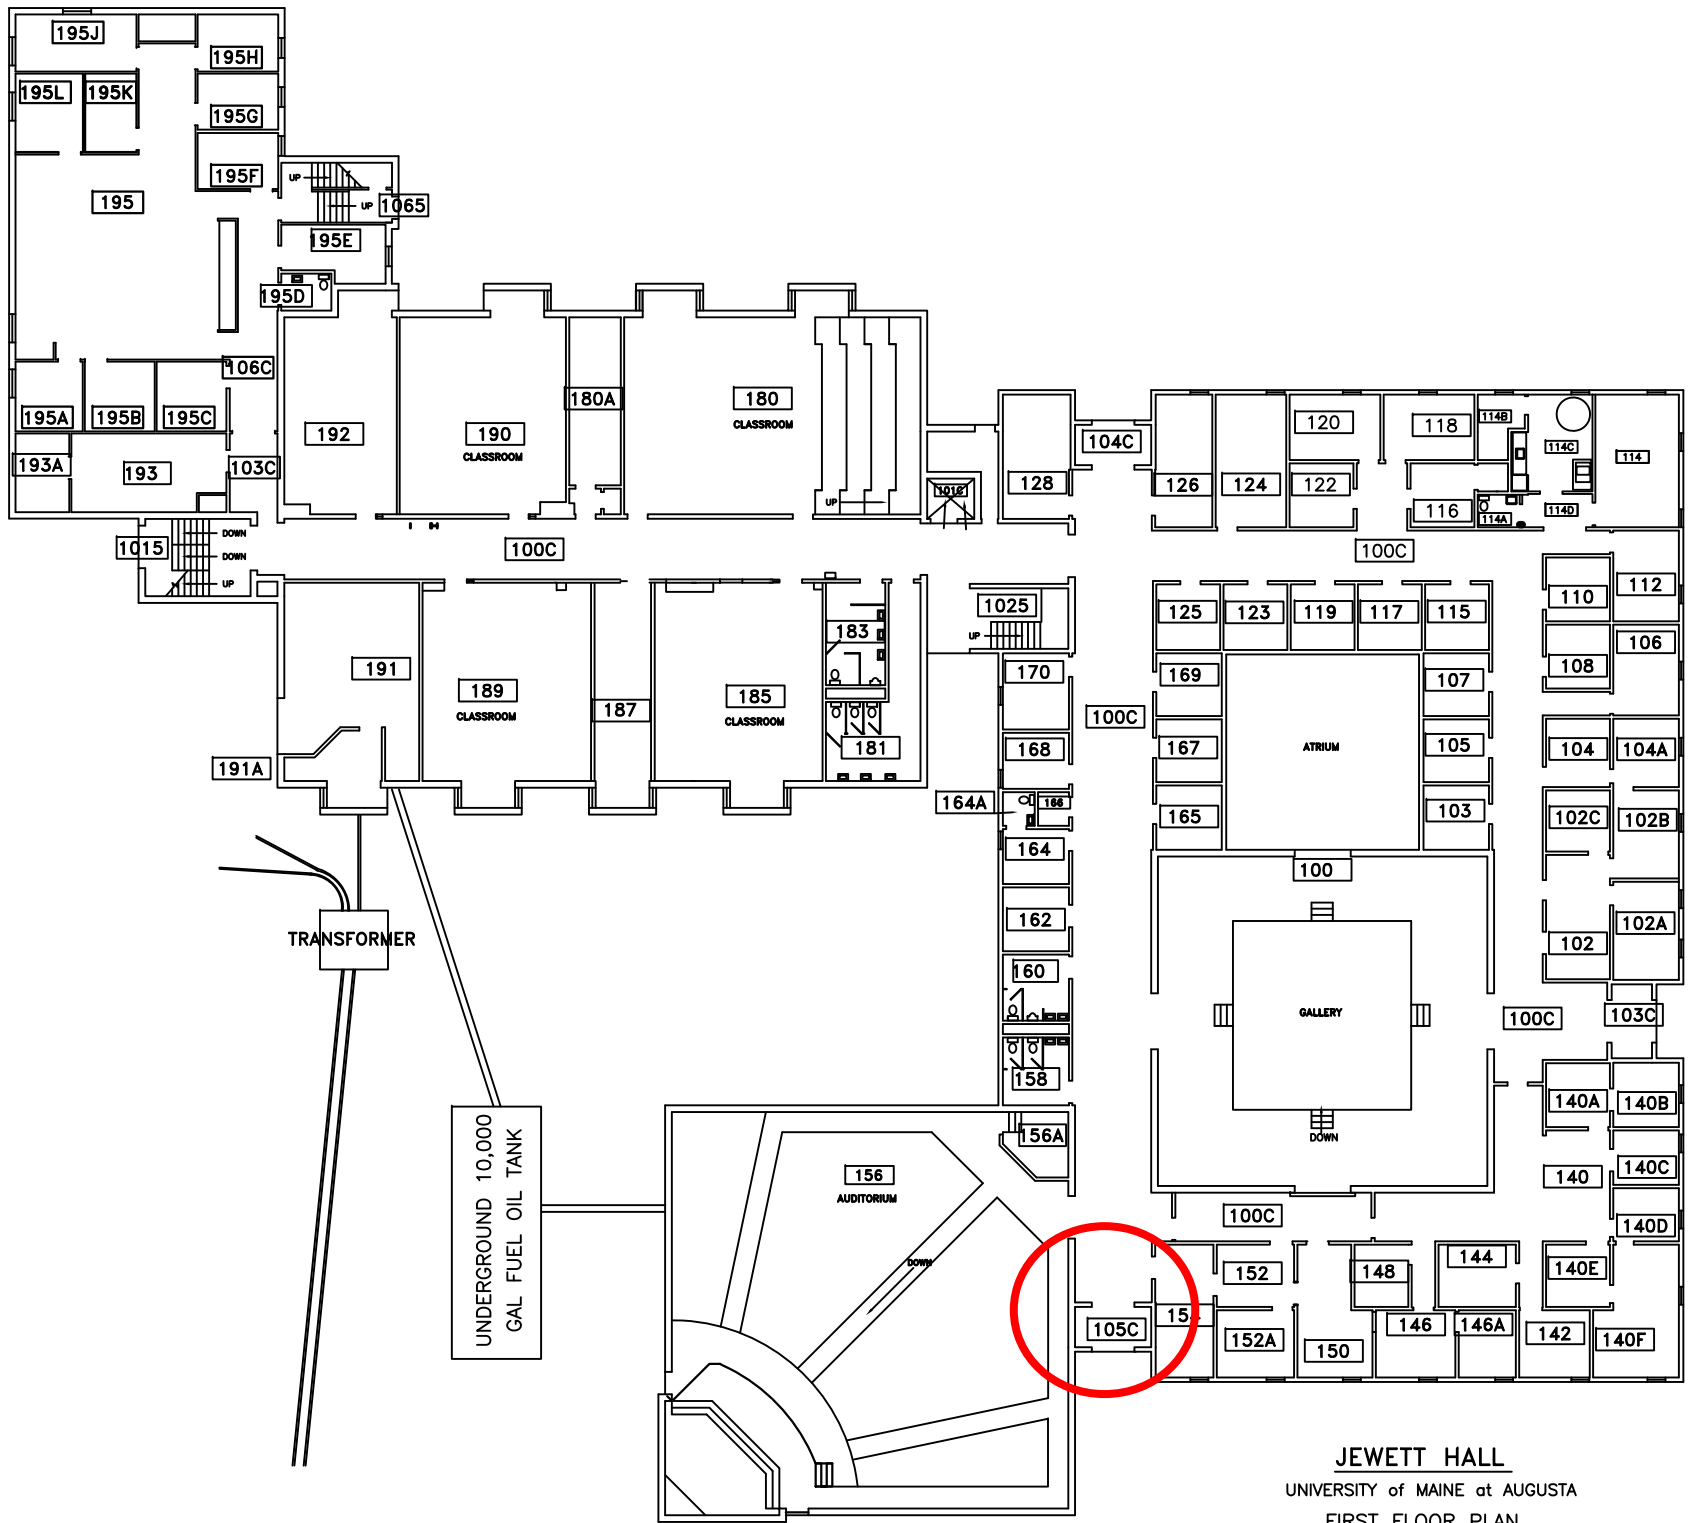


JEWETT HALL
 UNIVERSITY of MAINE at AUGUSTA
 FIRST FLOOR PLAN

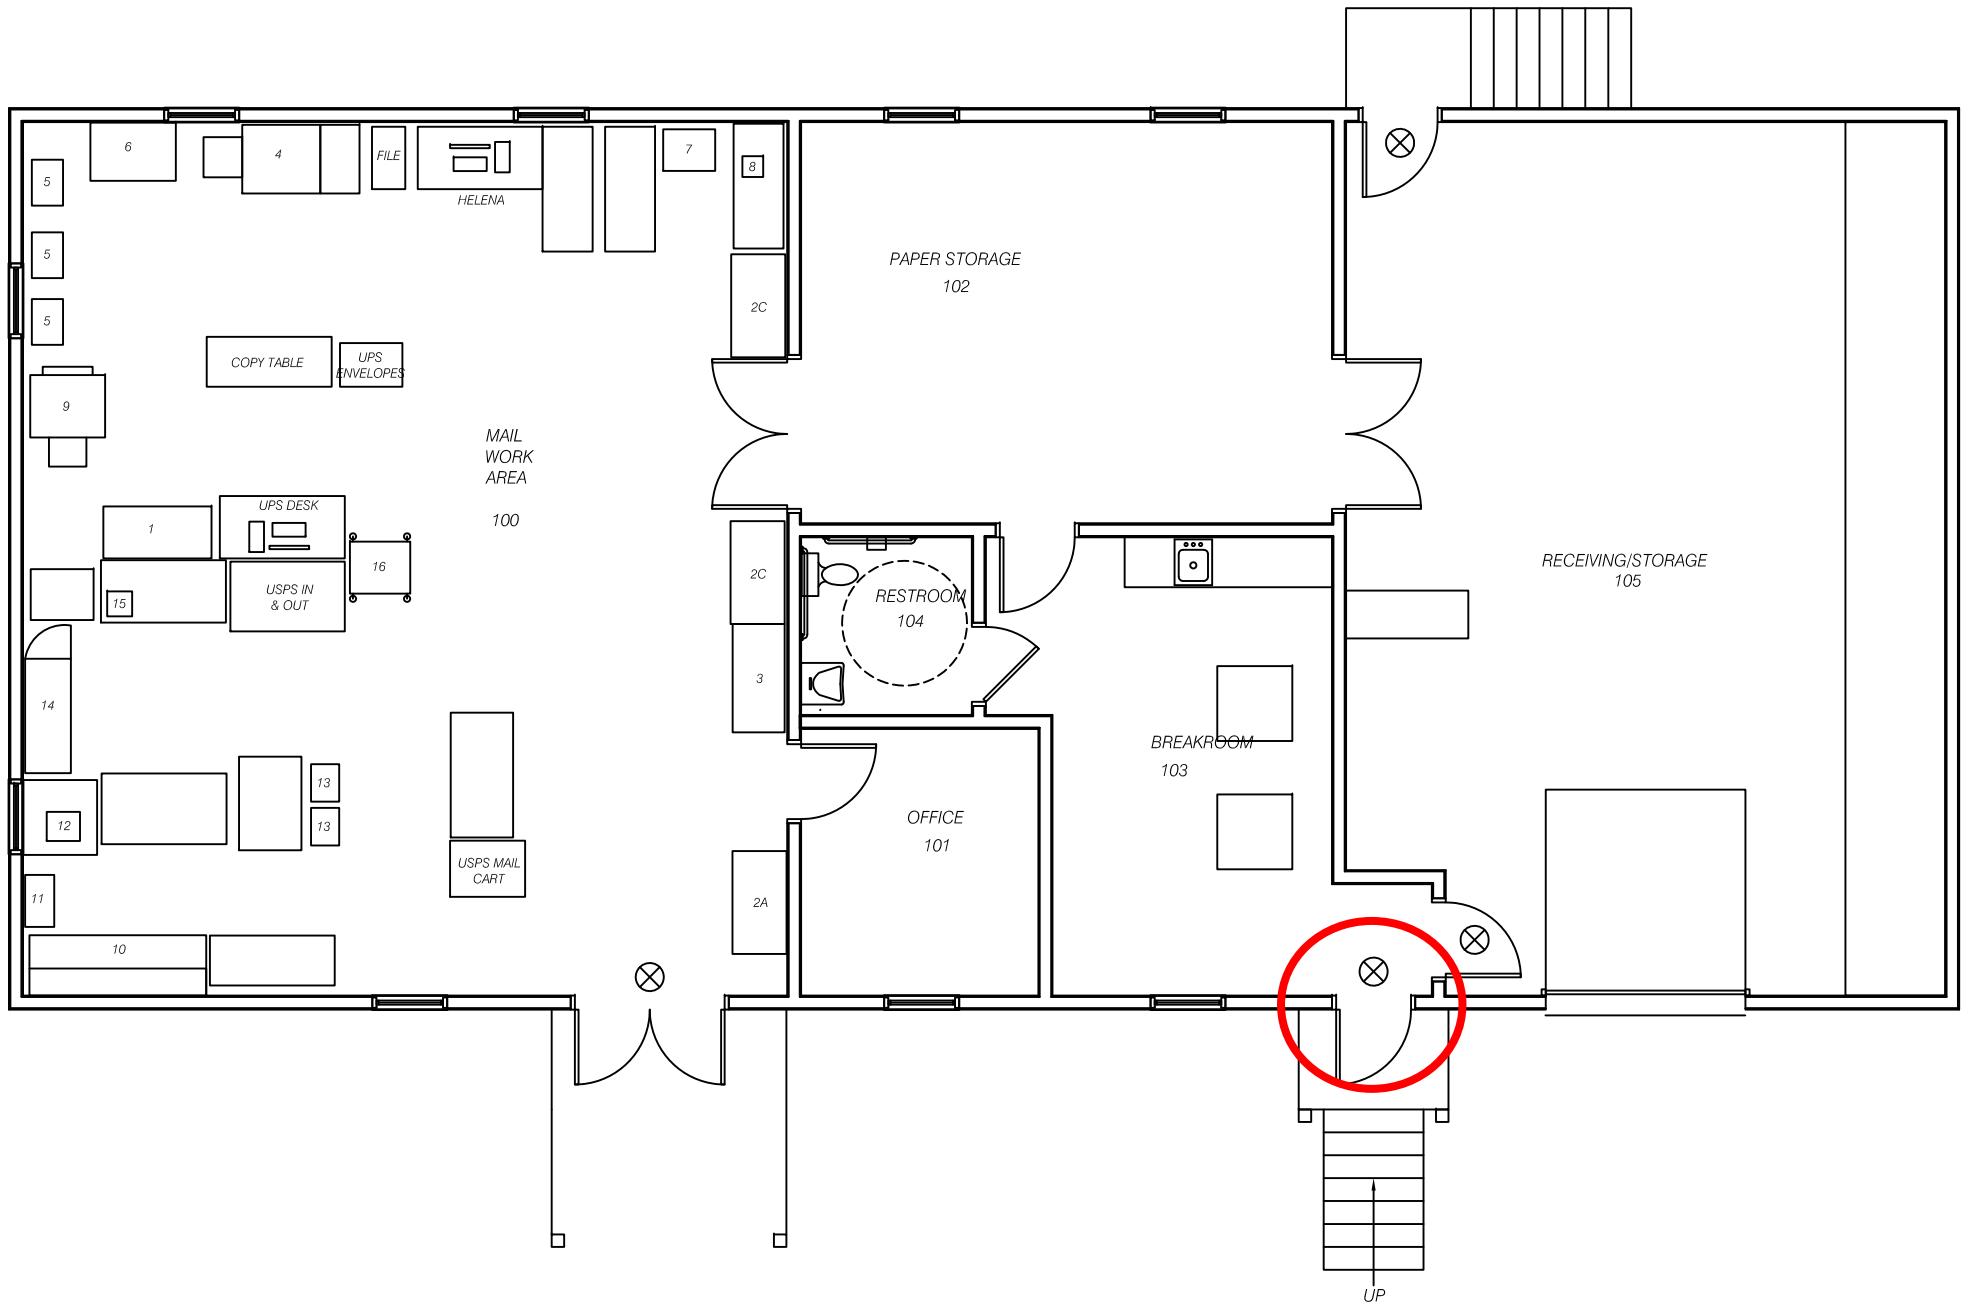

**MAILROOM & STORAGE FACILITY
UNIVERSITY OF MAINE AT AUGUSTA**

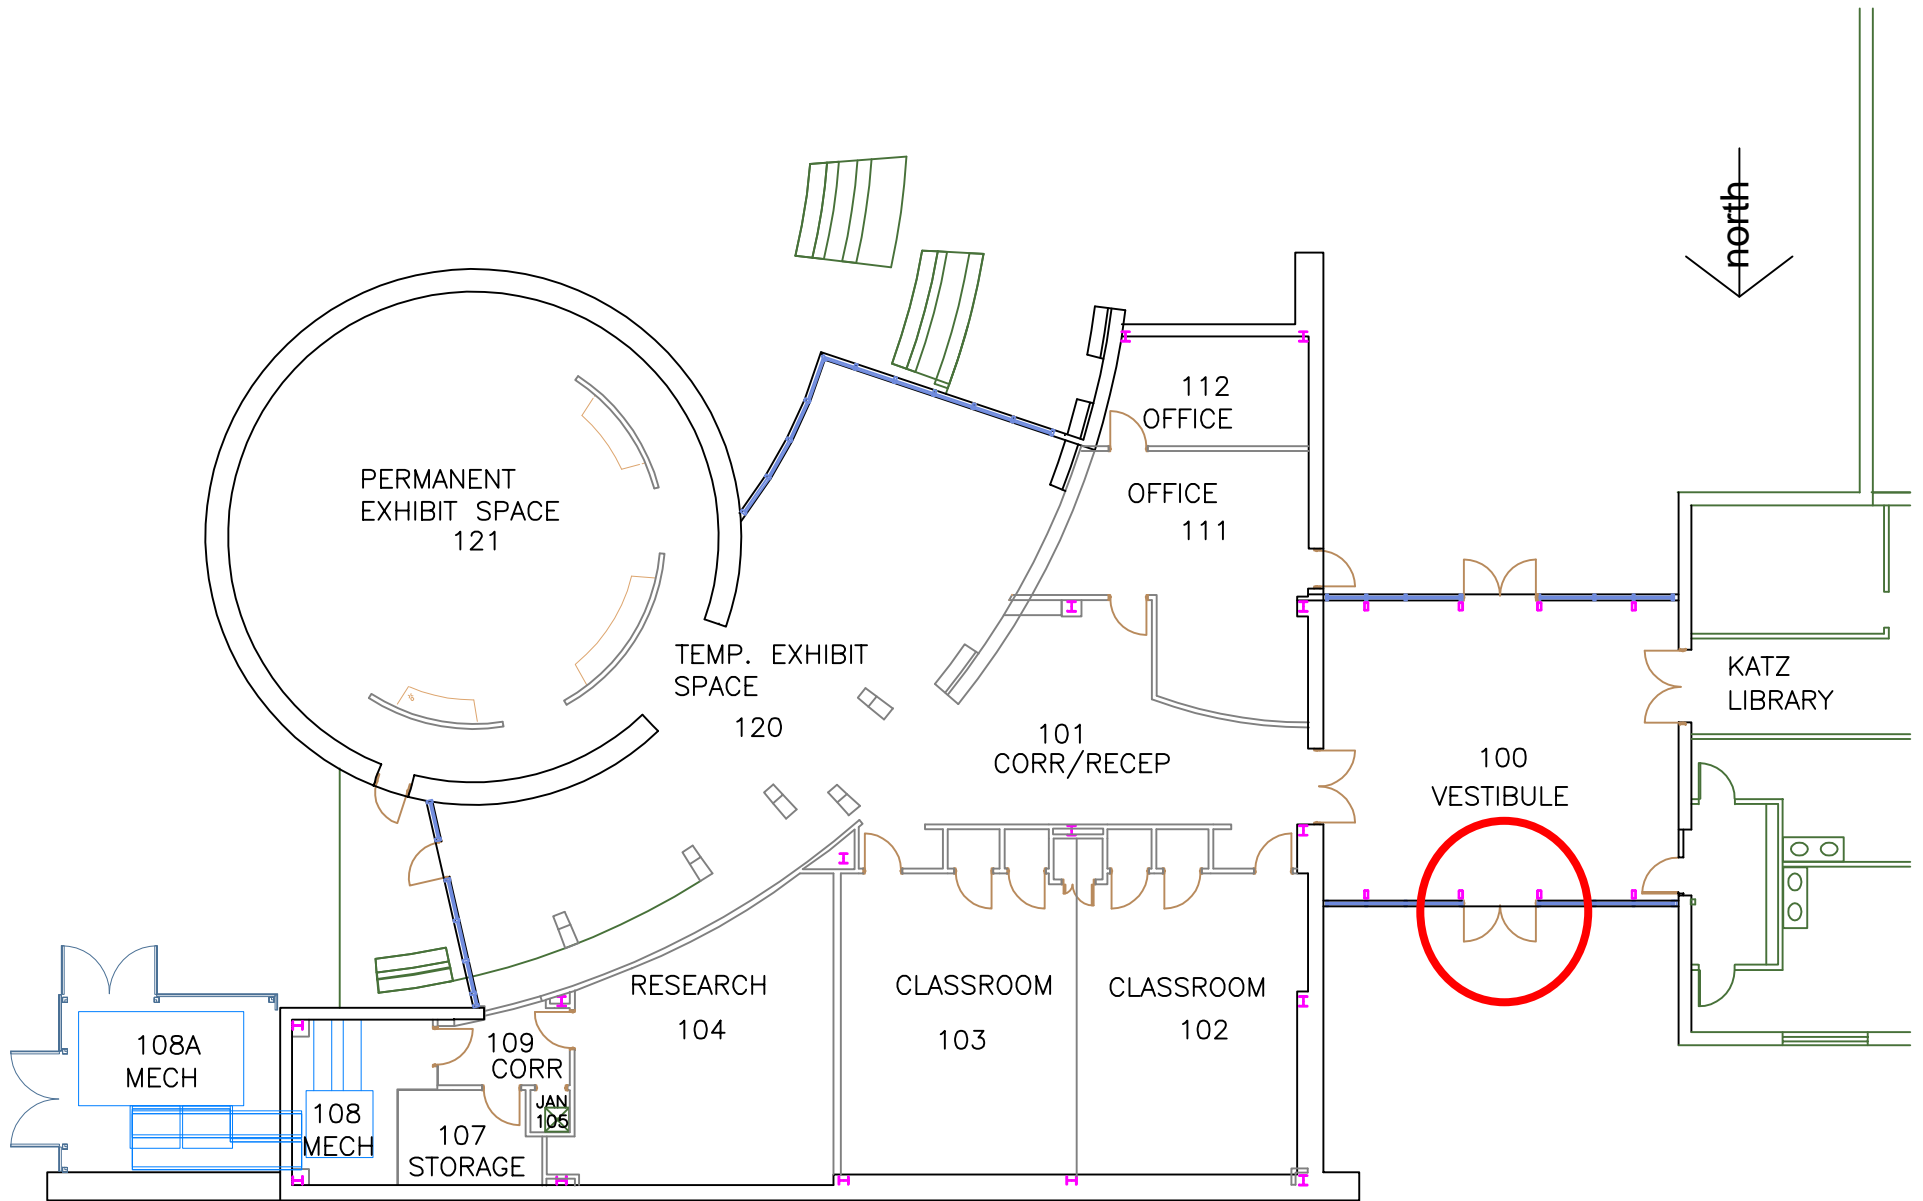

FIRST FLOOR PLAN
MICHAEL KLAHR CENTER
 UNIVERSITY of MAINE at AUGUSTA


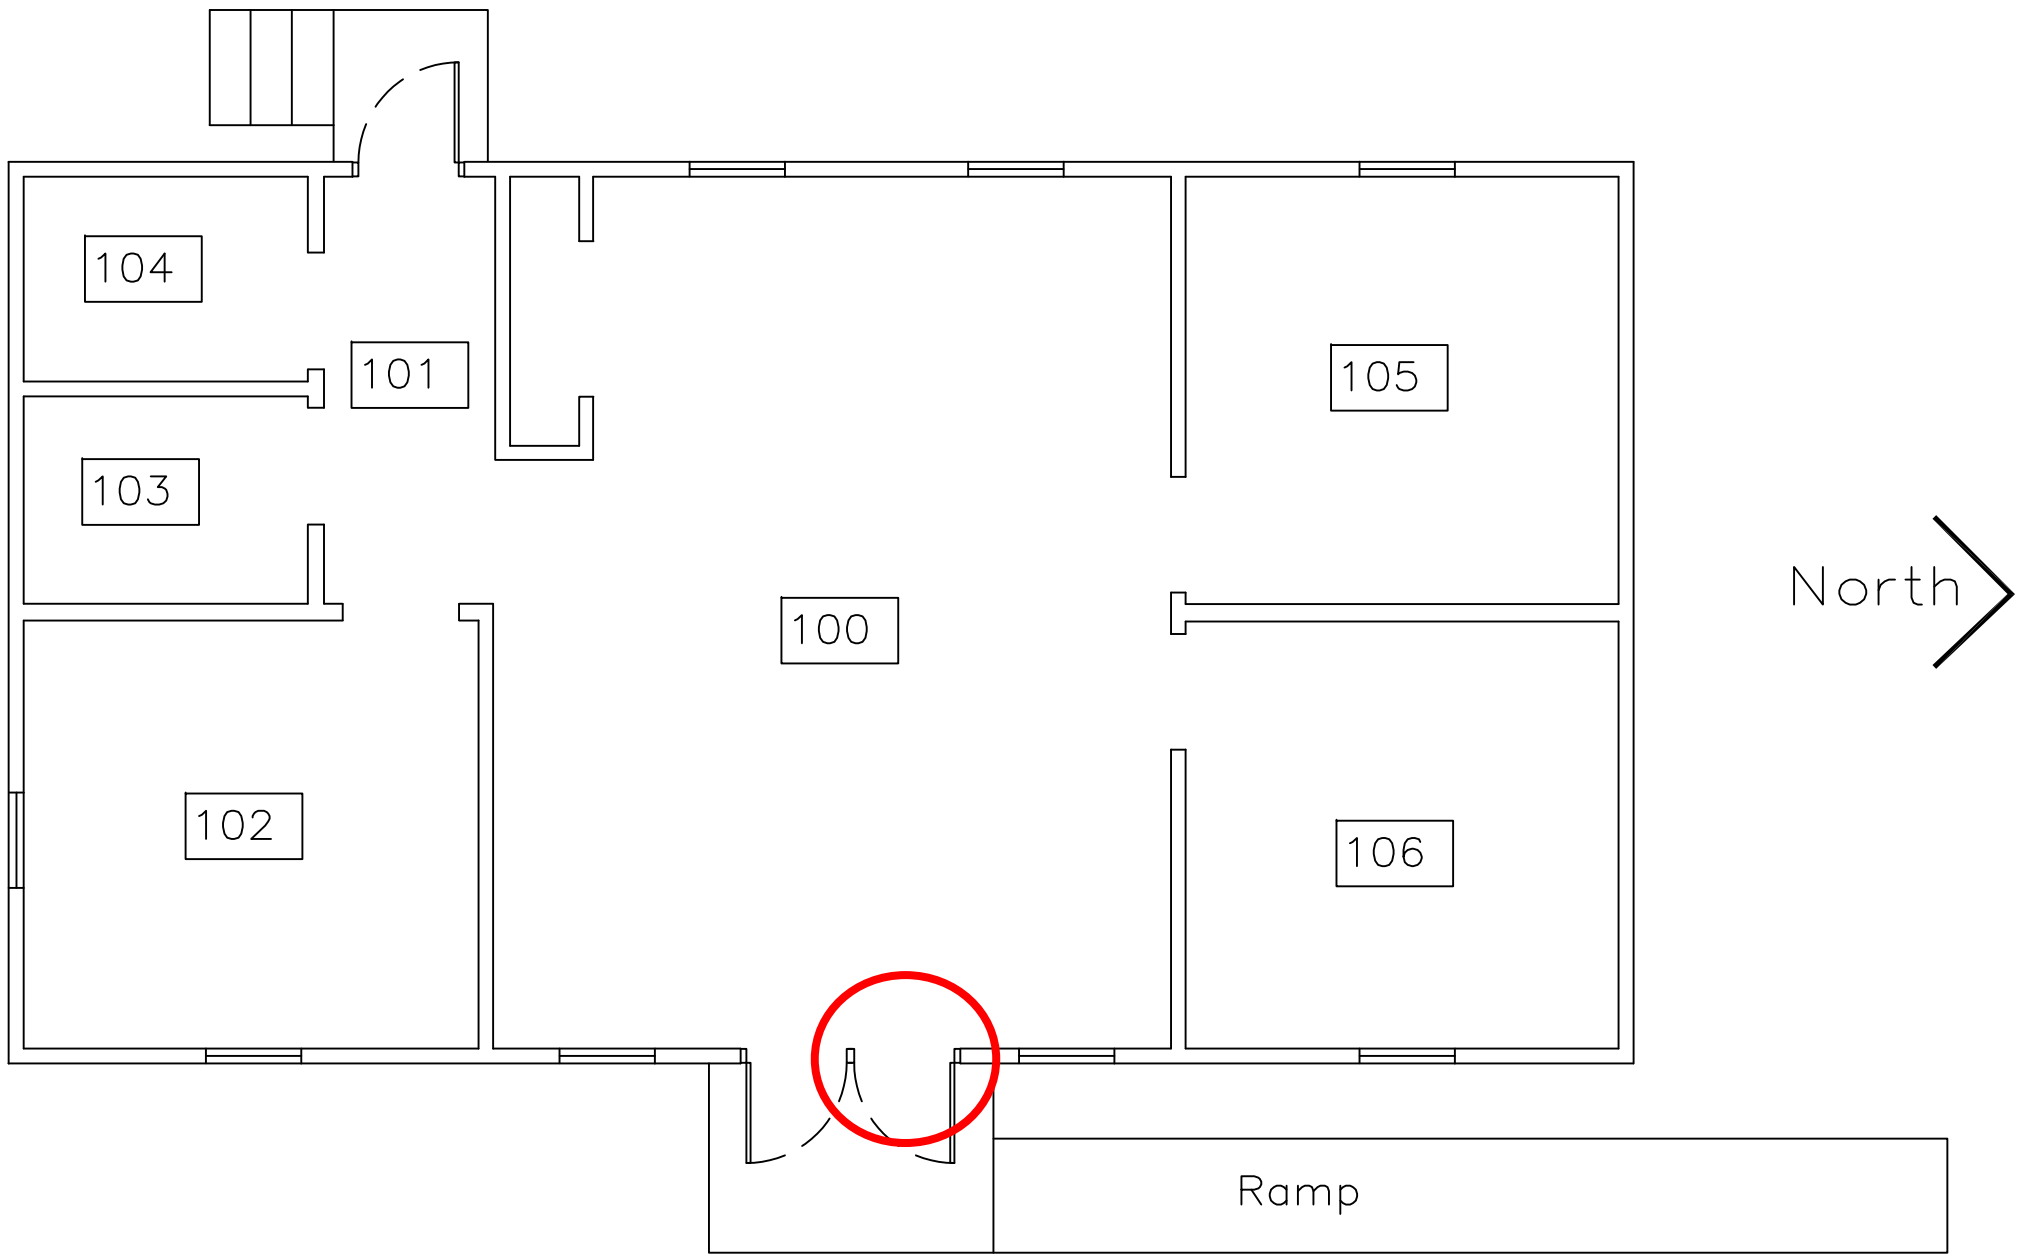


THE UNIVERSITY OF MAINE AT AUGUSTA


MOD III Maine CITE

stmichel / UMA 11-03-01

01A-AA21

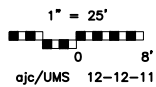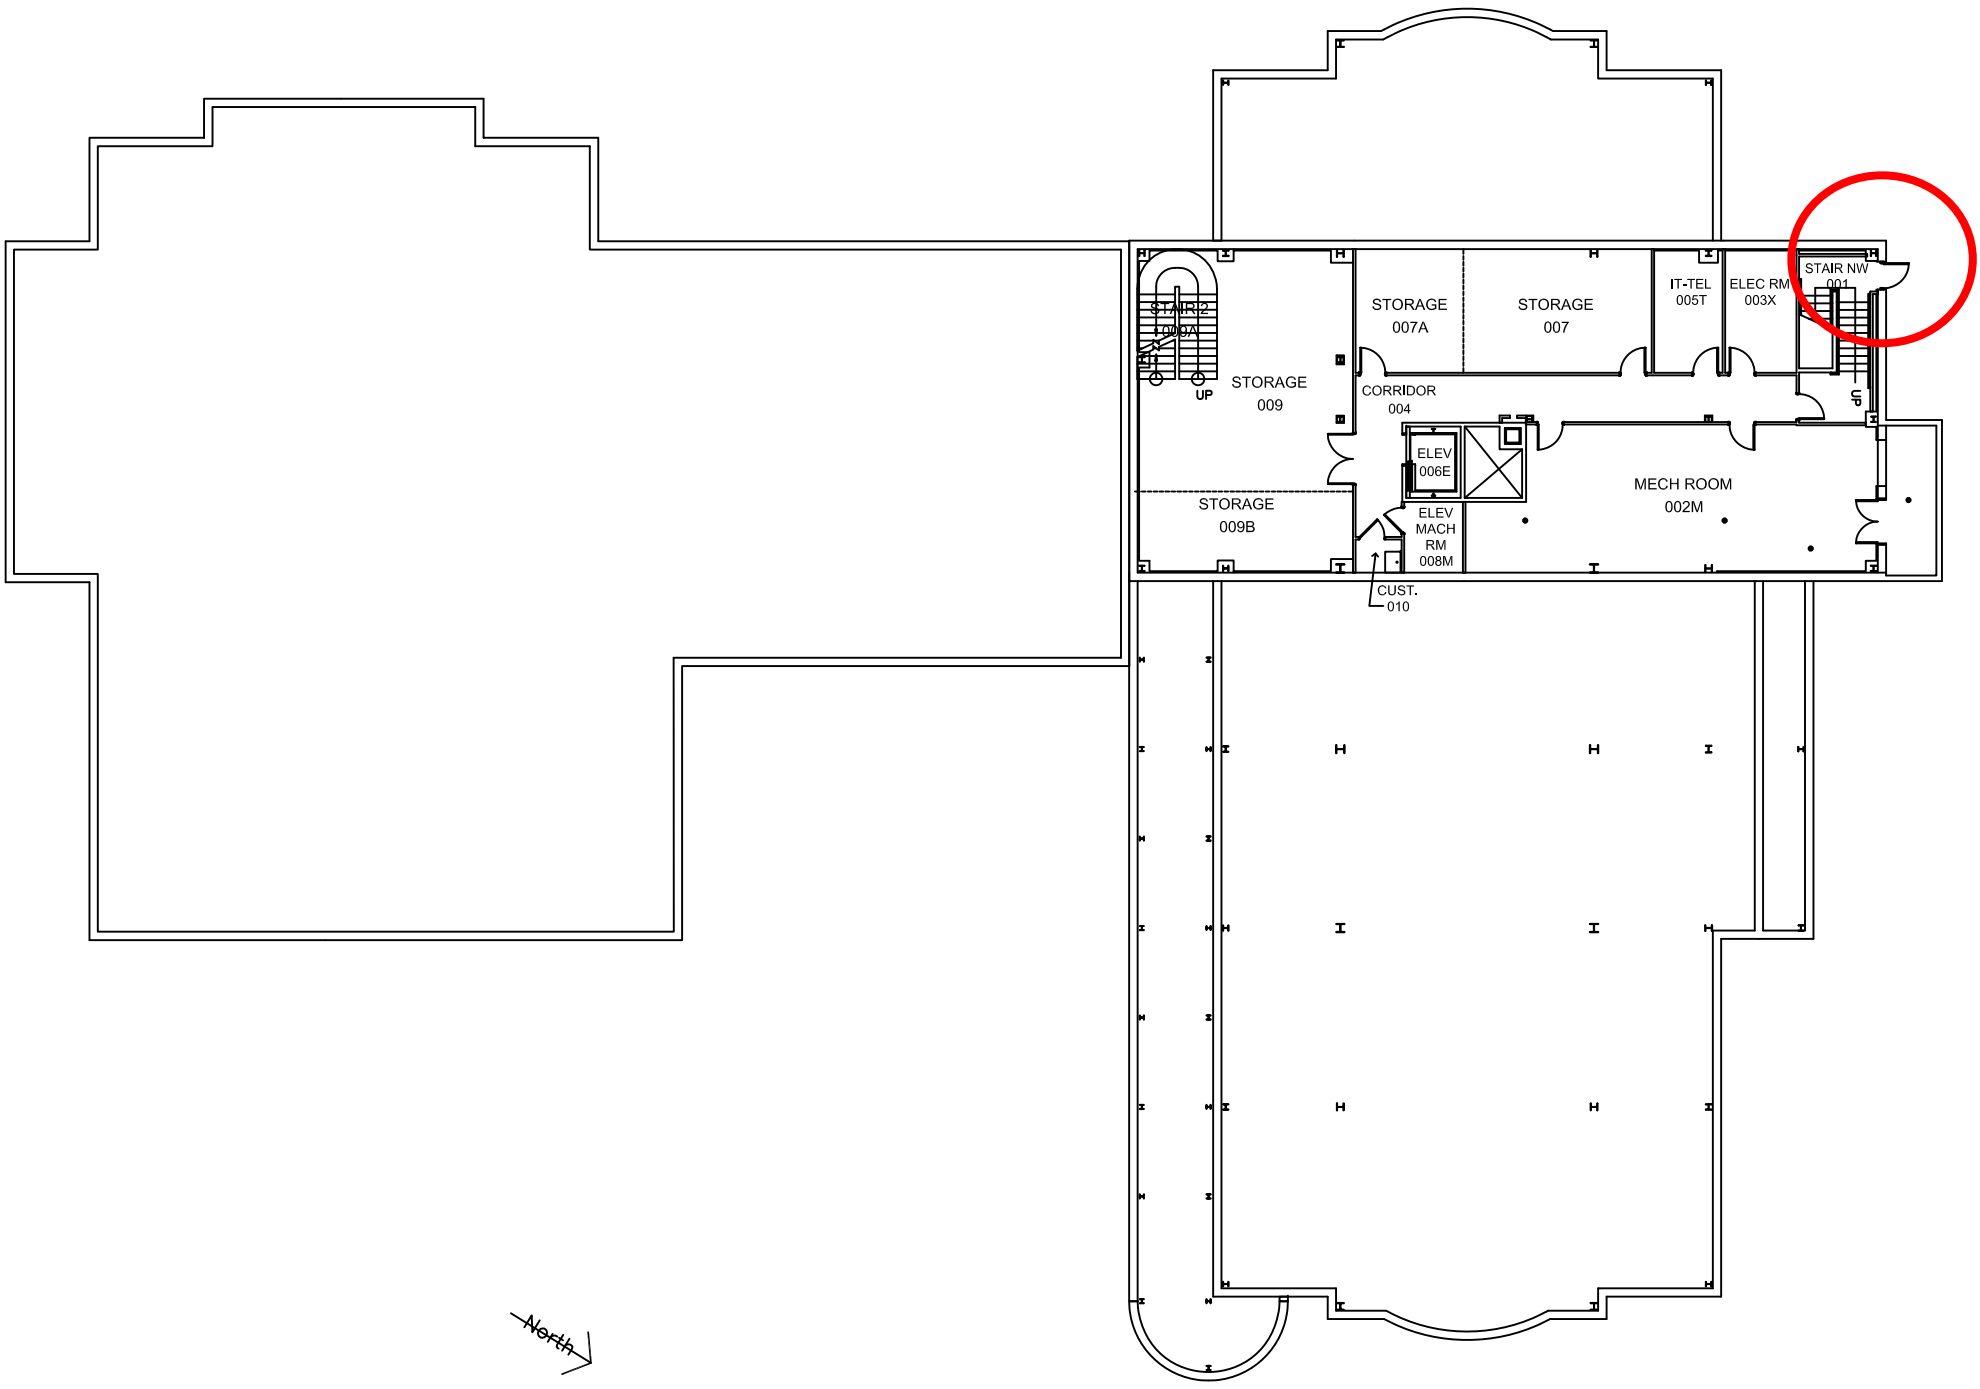


GROUND FLOOR PLAN
STUDENT TECHNOLOGY CENTER

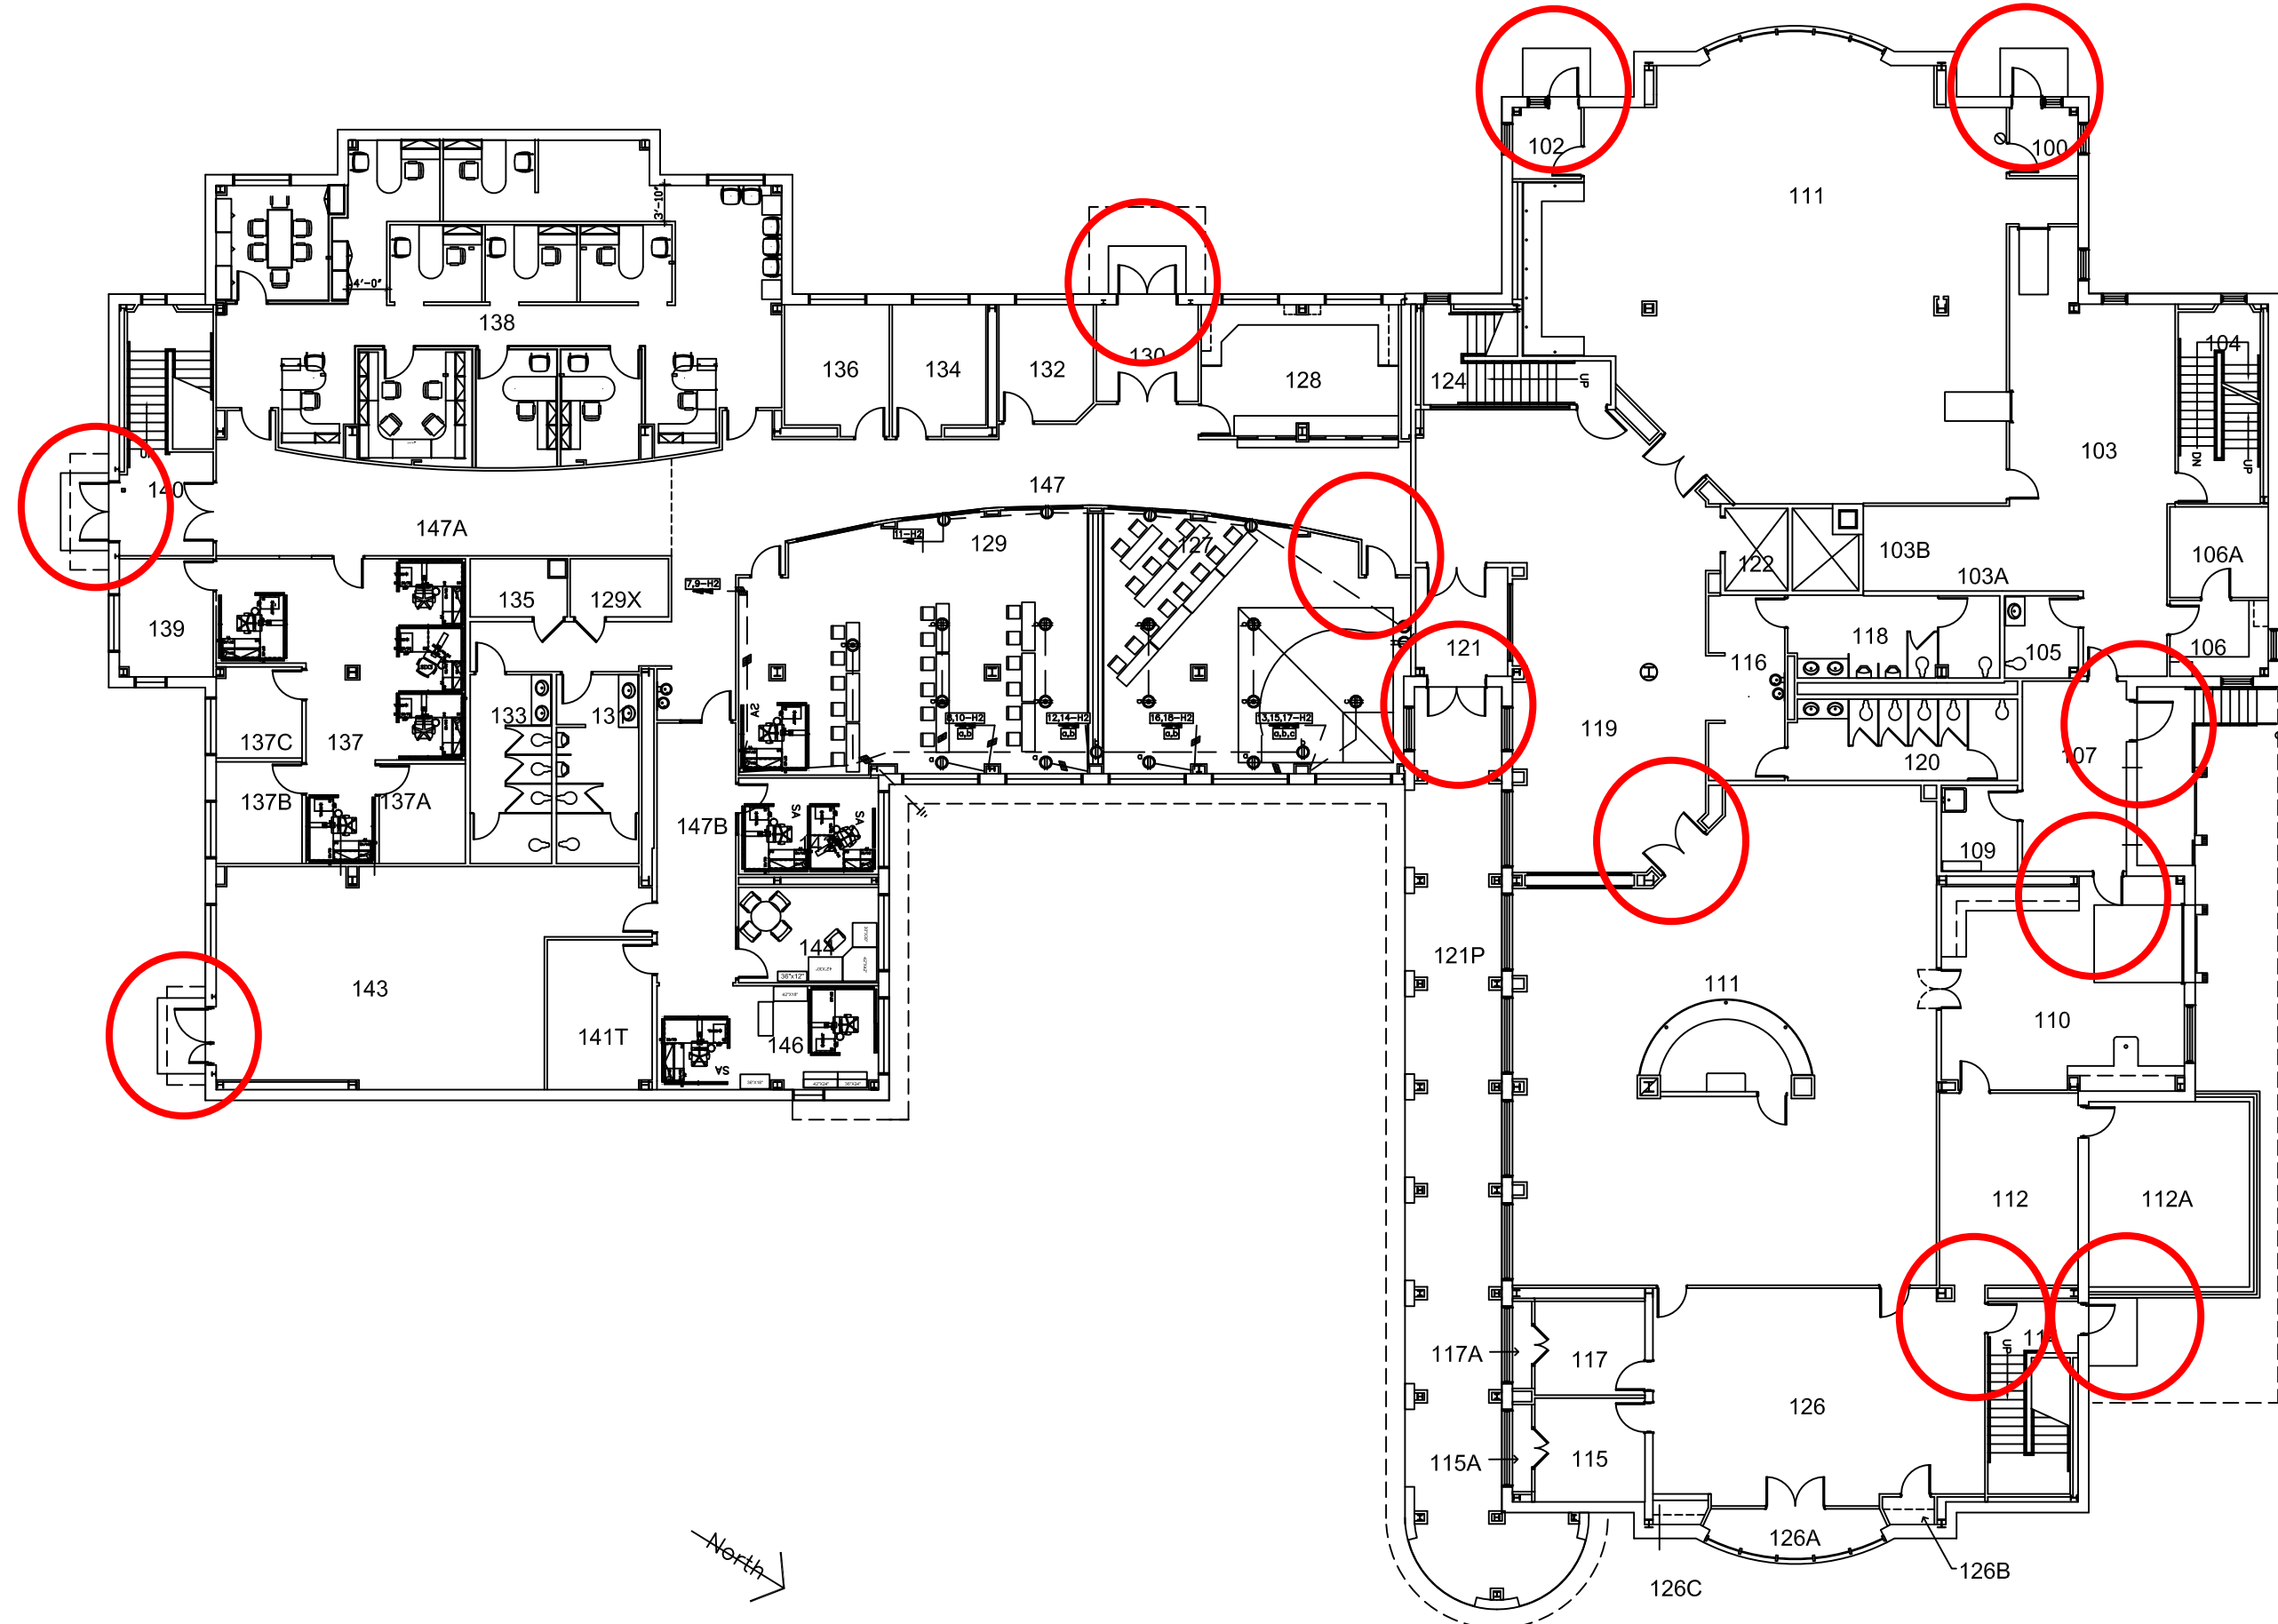

1" = 25'
 0 8'
 ajc/UMS 12-13-11

1A005

FIRST FLOOR PLAN
 STUDENT TECHNOLOGY CENTER
 UNIVERSITY OF MAINE AT AUGUSTA

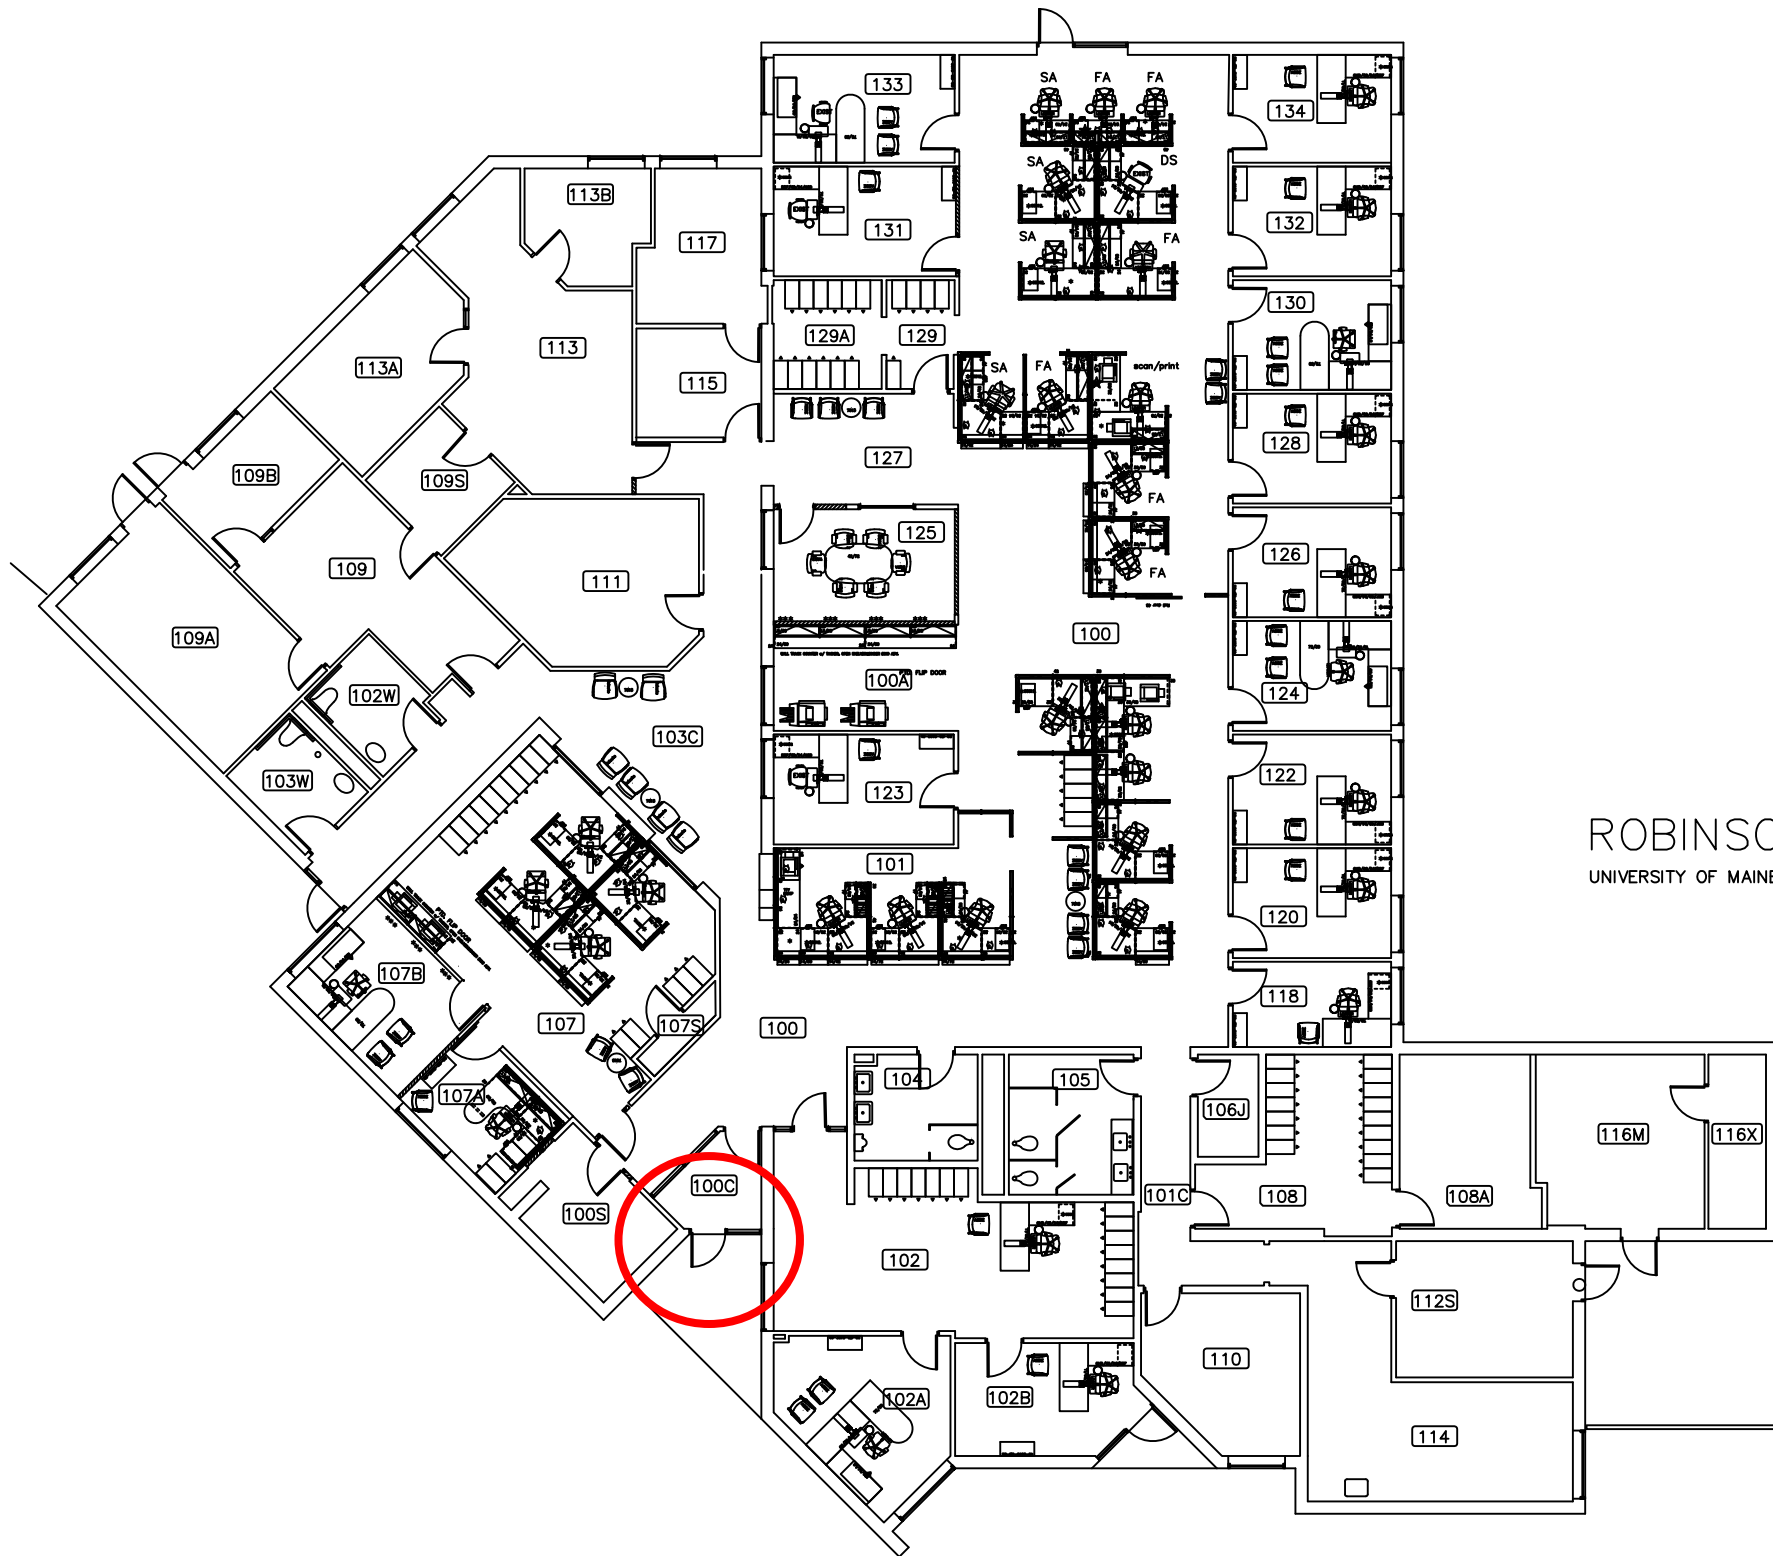

ROBINSON HALL
UNIVERSITY OF MAINE AT AUGUSTA