
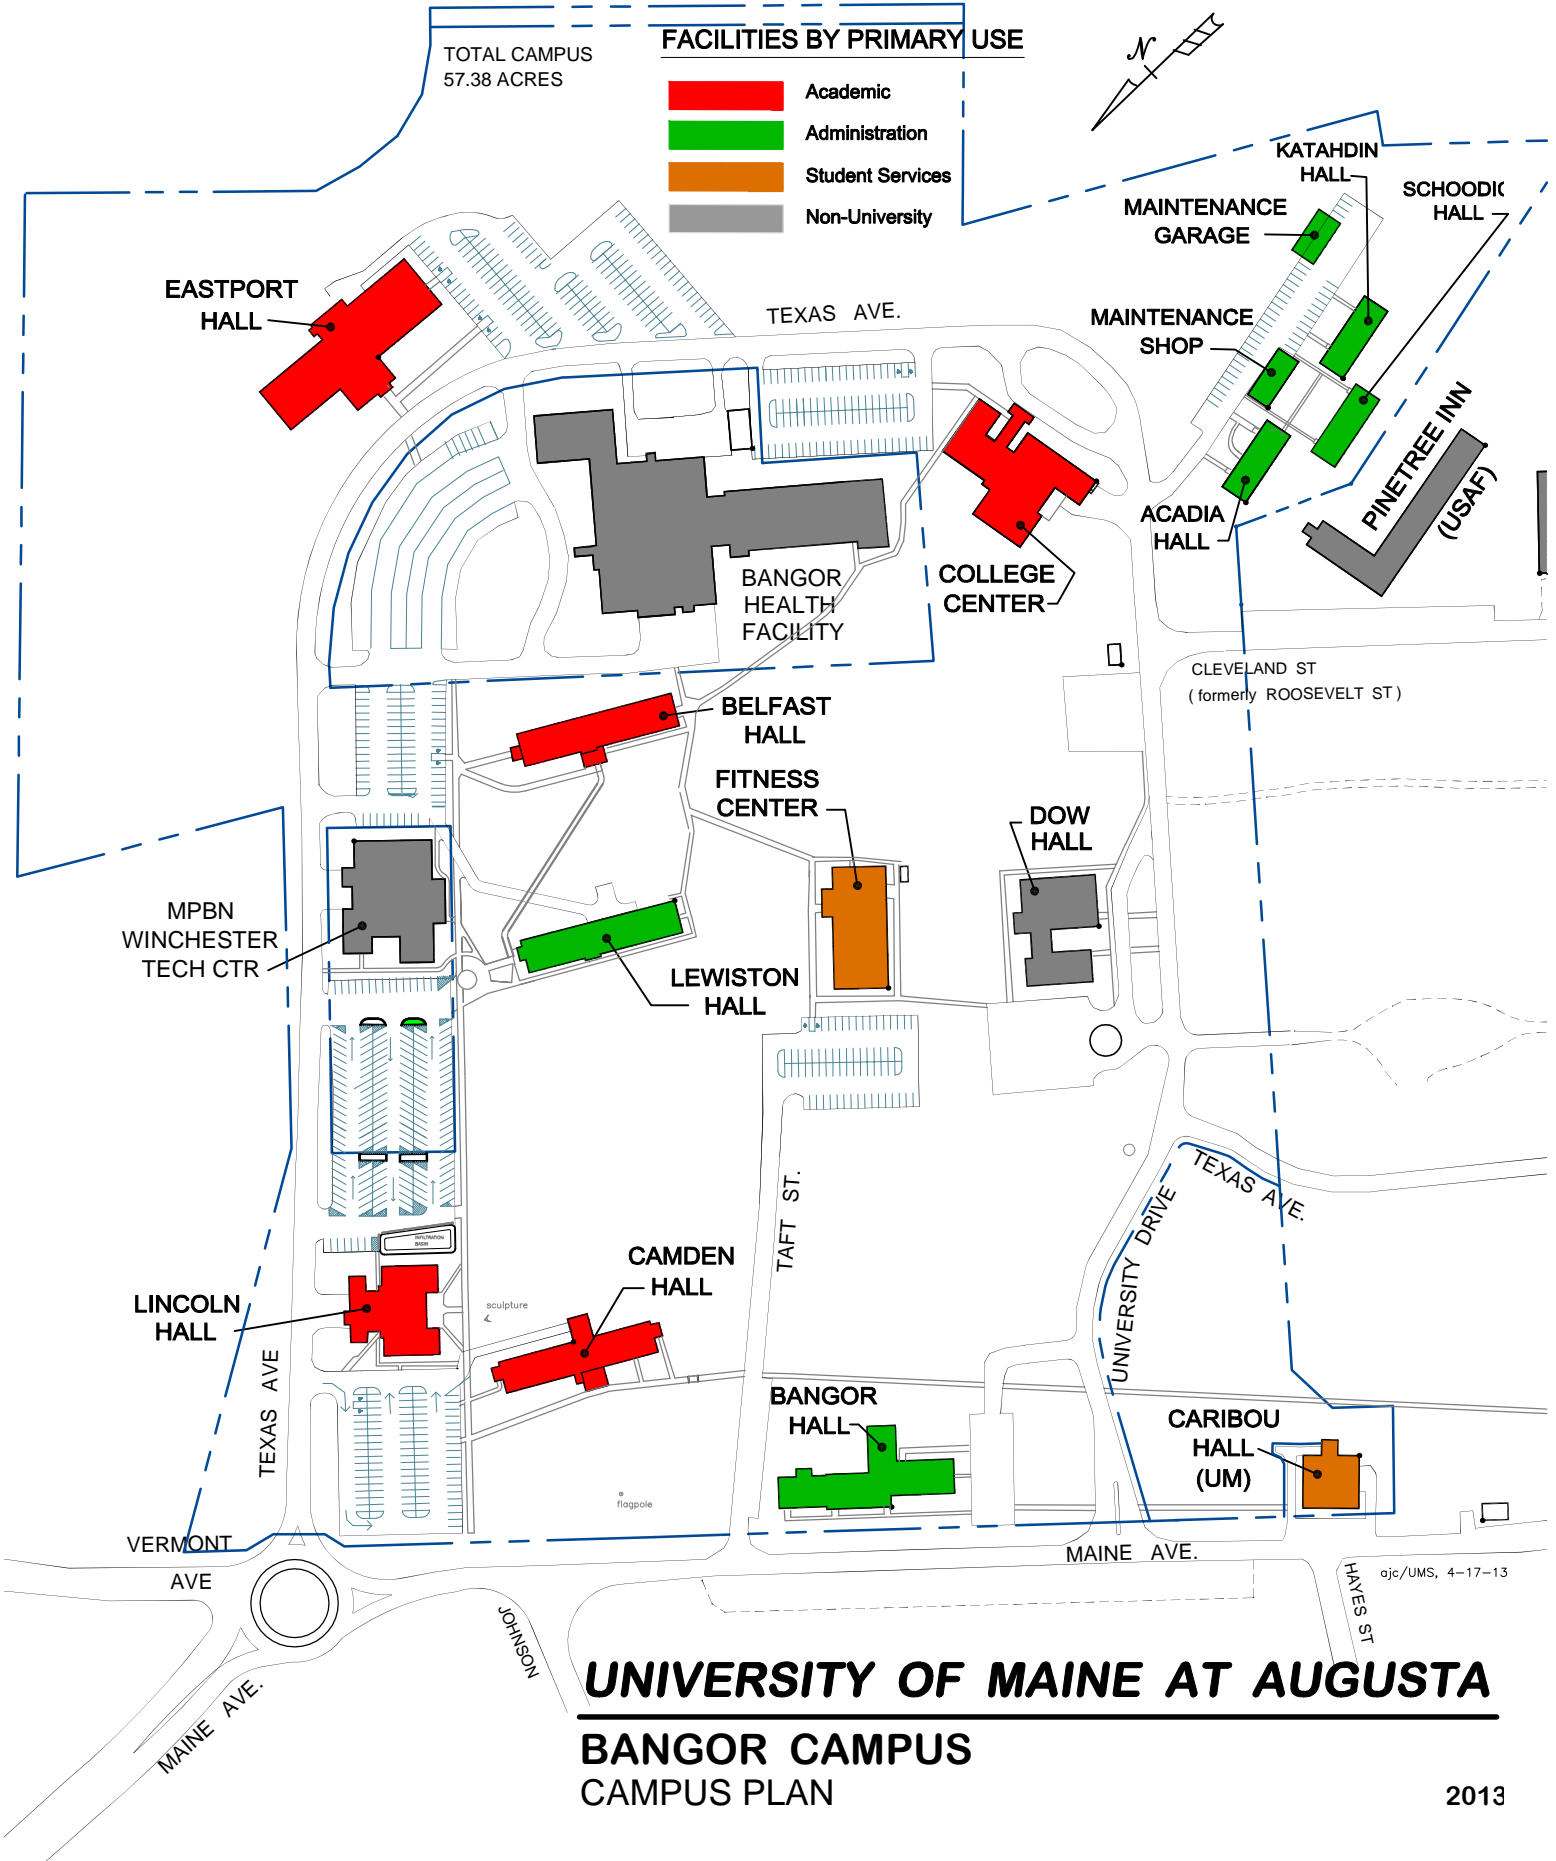


TOTAL CAMPUS
57.38 ACRES

FACILITIES BY PRIMARY USE

- Academic
- Administration
- Student Services
- Non-University

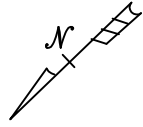


UNIVERSITY OF MAINE AT AUGUSTA

BANGOR CAMPUS


CAMPUS PLAN

ajc/UMS, 4-17-13

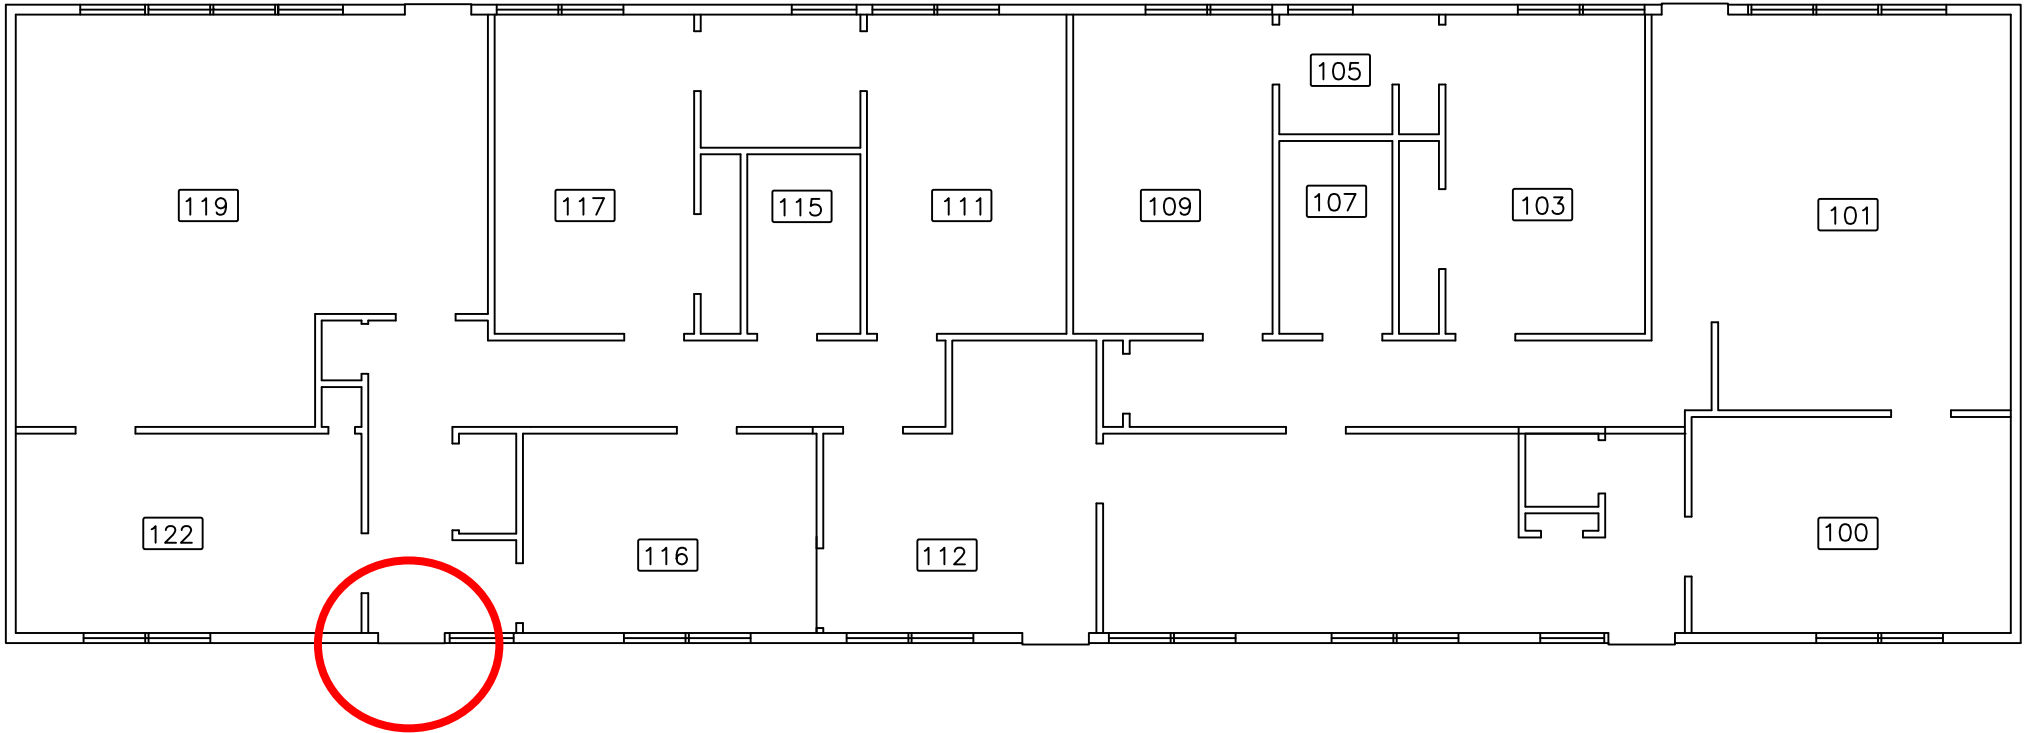


ACADIA HALL
UNIVERSITY OF MAINE AT AUGUSTA – BANGOR



ACCESS CONTROL PROJECT 2014

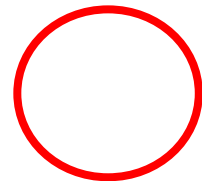

DOOR READER LOCATION

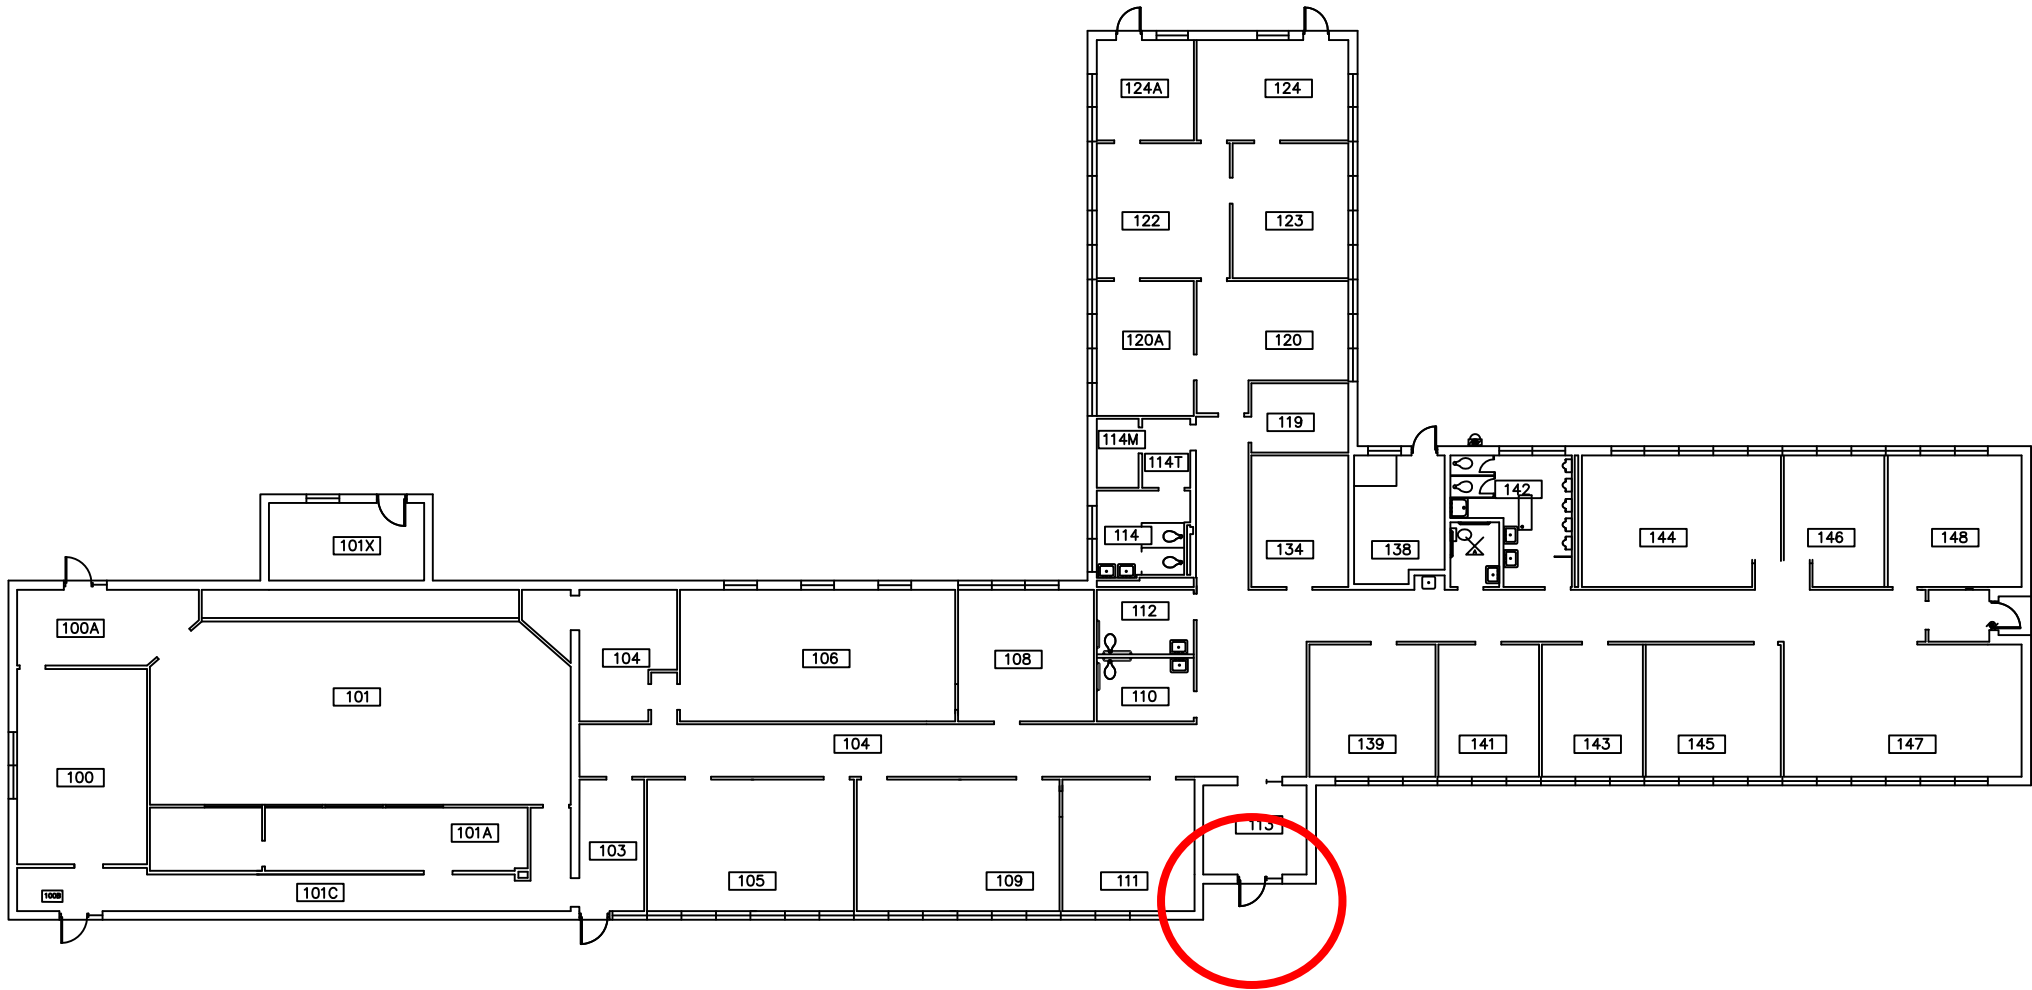


BANGOR HALL — FLOOR PLAN
UNIVERSITY OF MAINE AT AUGUSTA — BANGOR

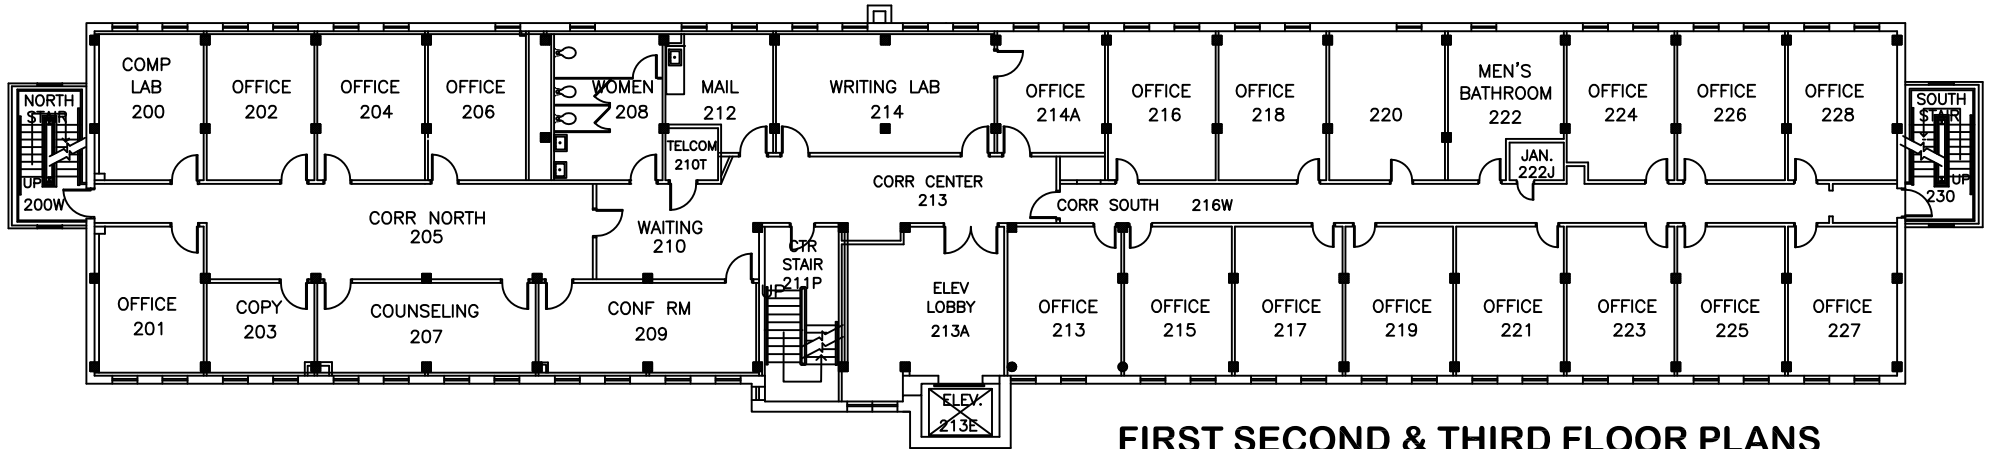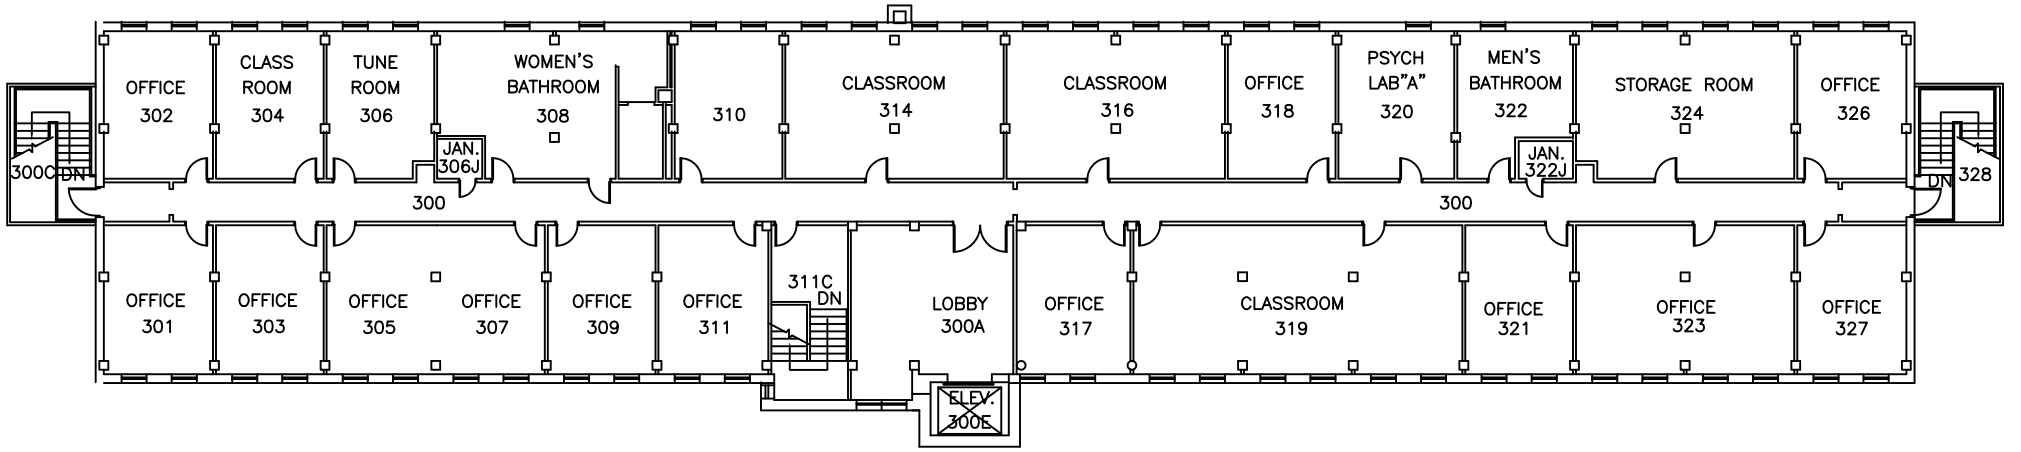


**FIRST SECOND & THIRD FLOOR PLANS
BELFAST HALL**


UNIVERSITY COLLEGE – BANGOR

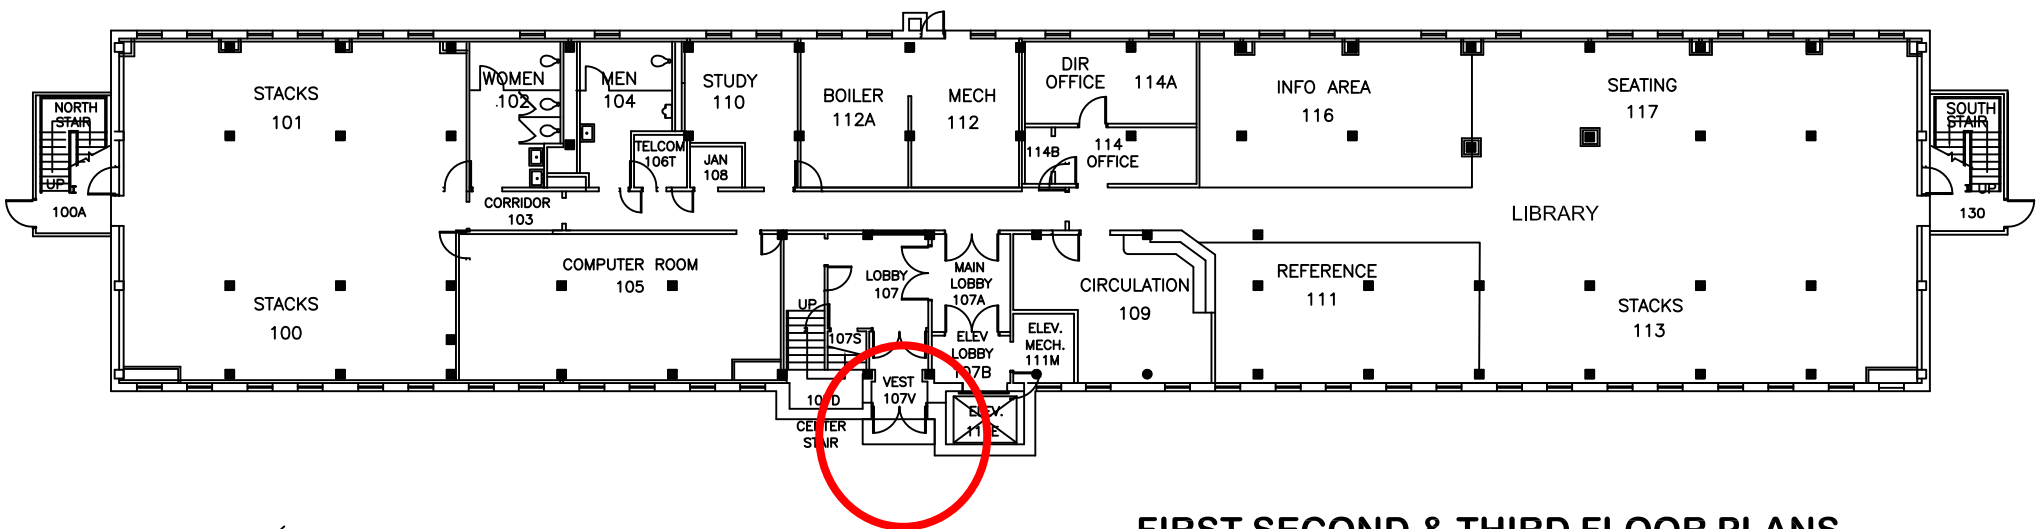


**FIRST SECOND & THIRD FLOOR PLANS
BELFAST HALL**

UNIVERSITY OF MAINE AT AUGUSTA – BANGOR

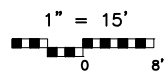


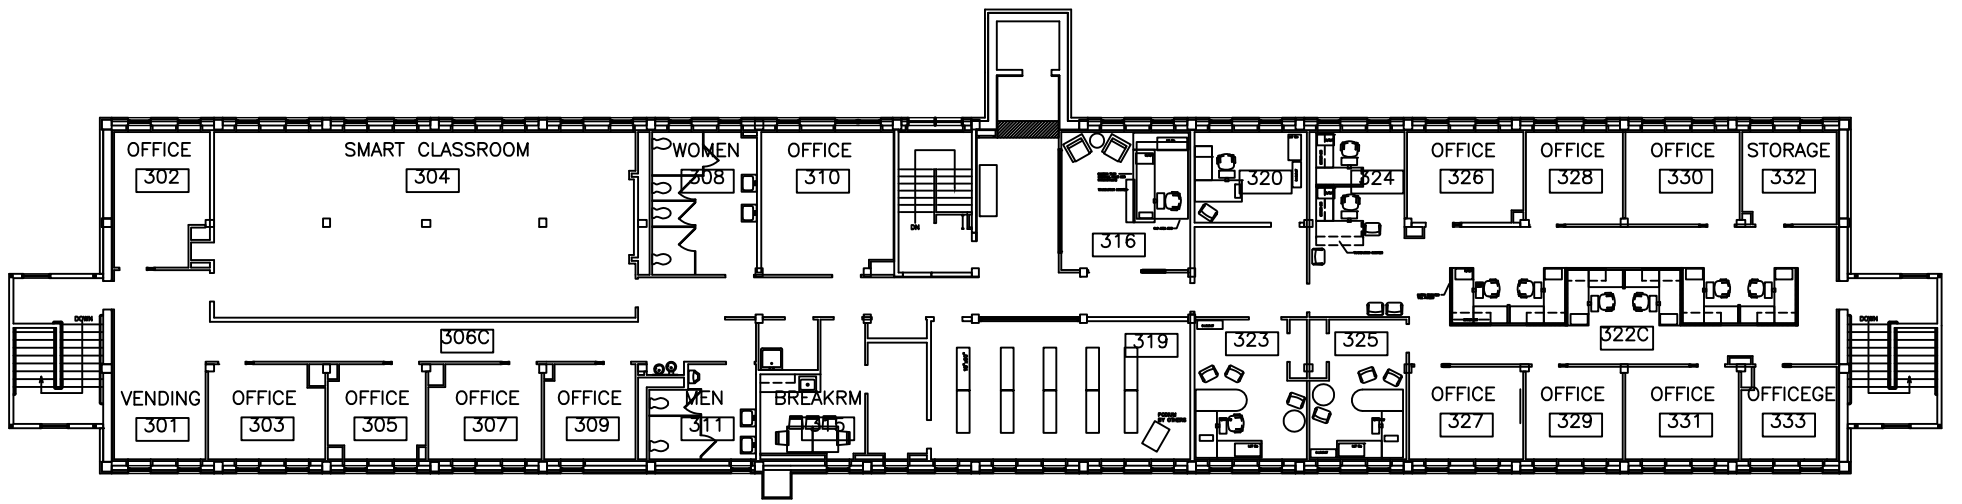


CAMDEN HALL
THIRD FLOOR PLAN

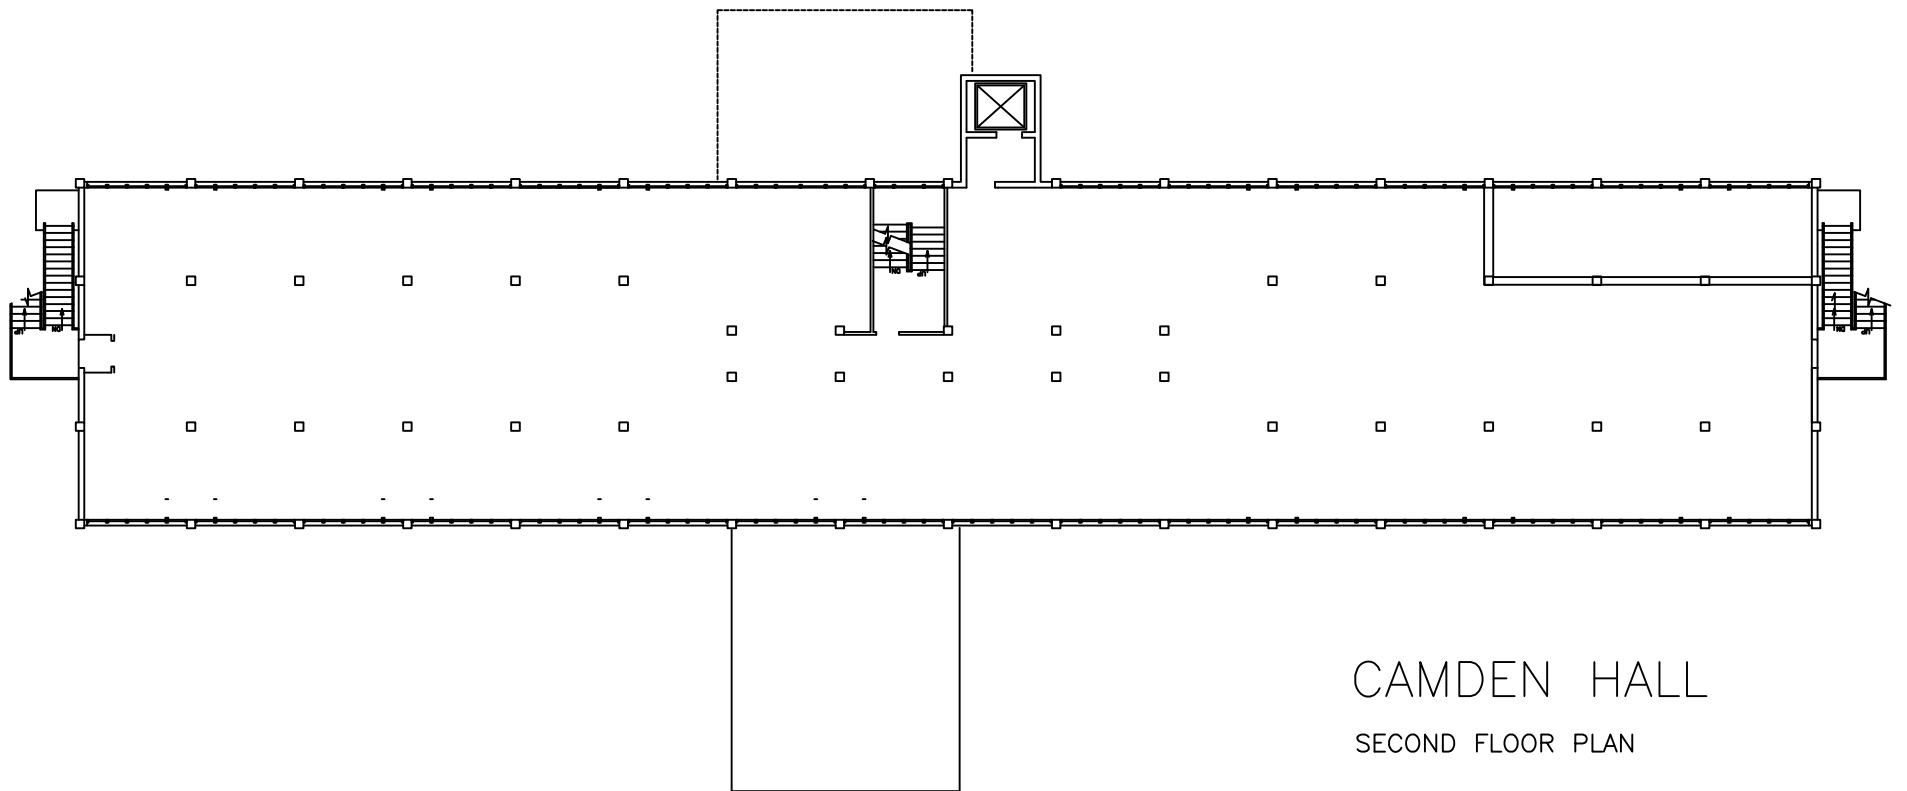


CAMDEN HALL
SECOND FLOOR PLAN

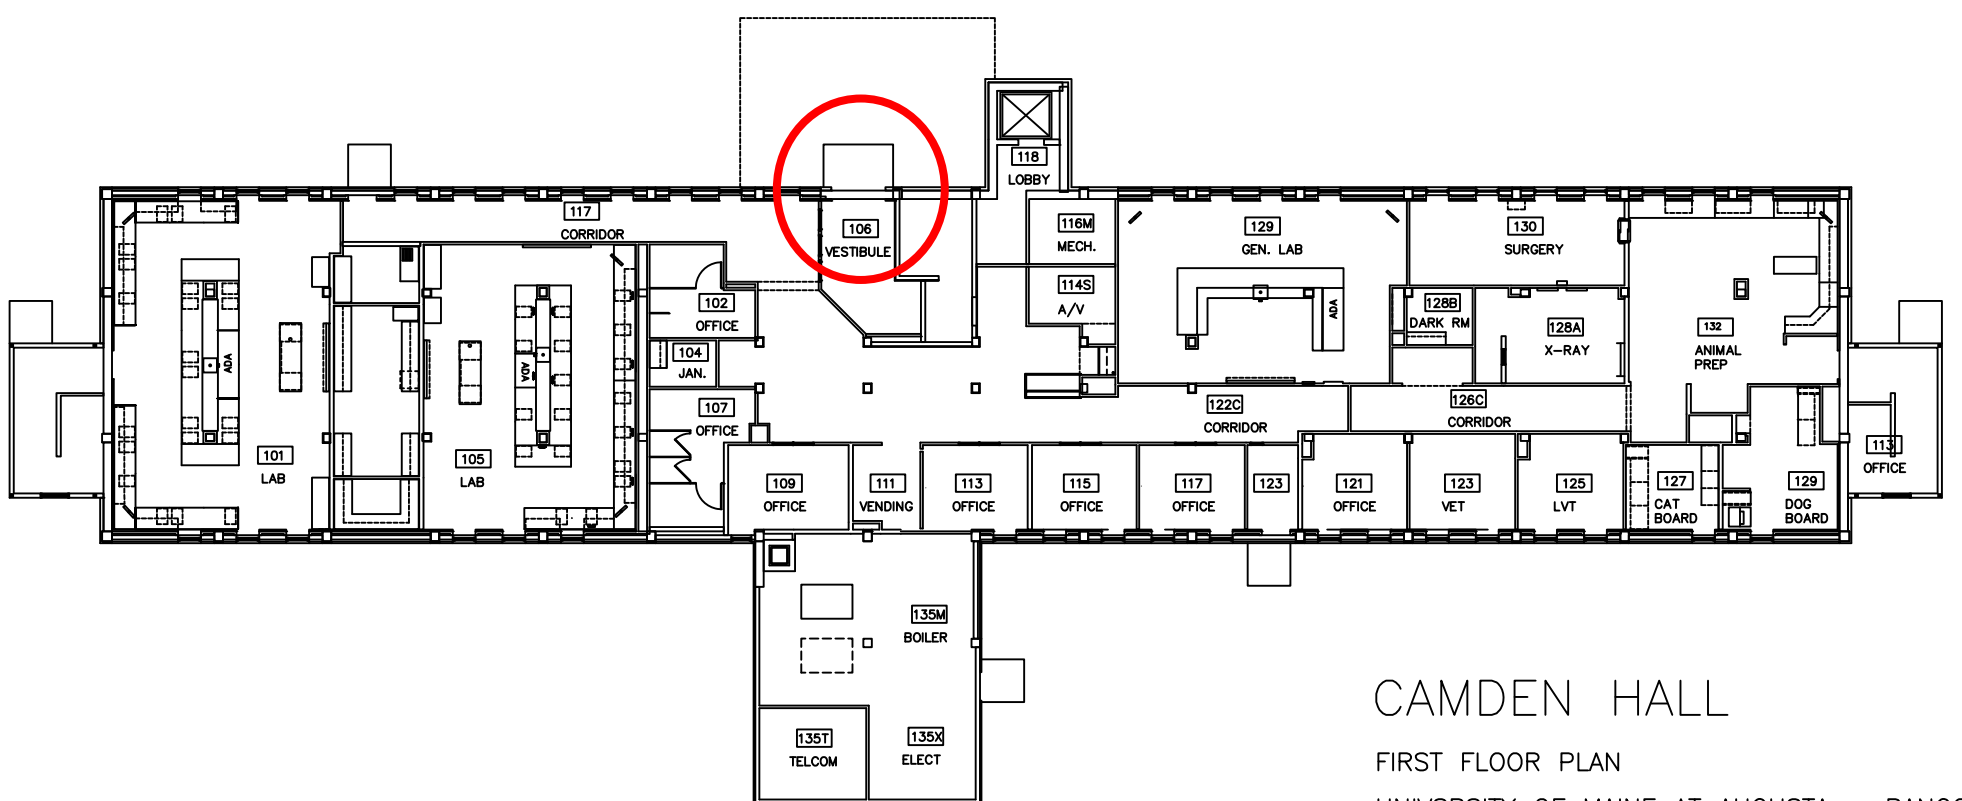

CAMDEN HALL
FIRST FLOOR PLAN
UNIVERSITY OF MAINE AT AUGUSTA – BANGOR


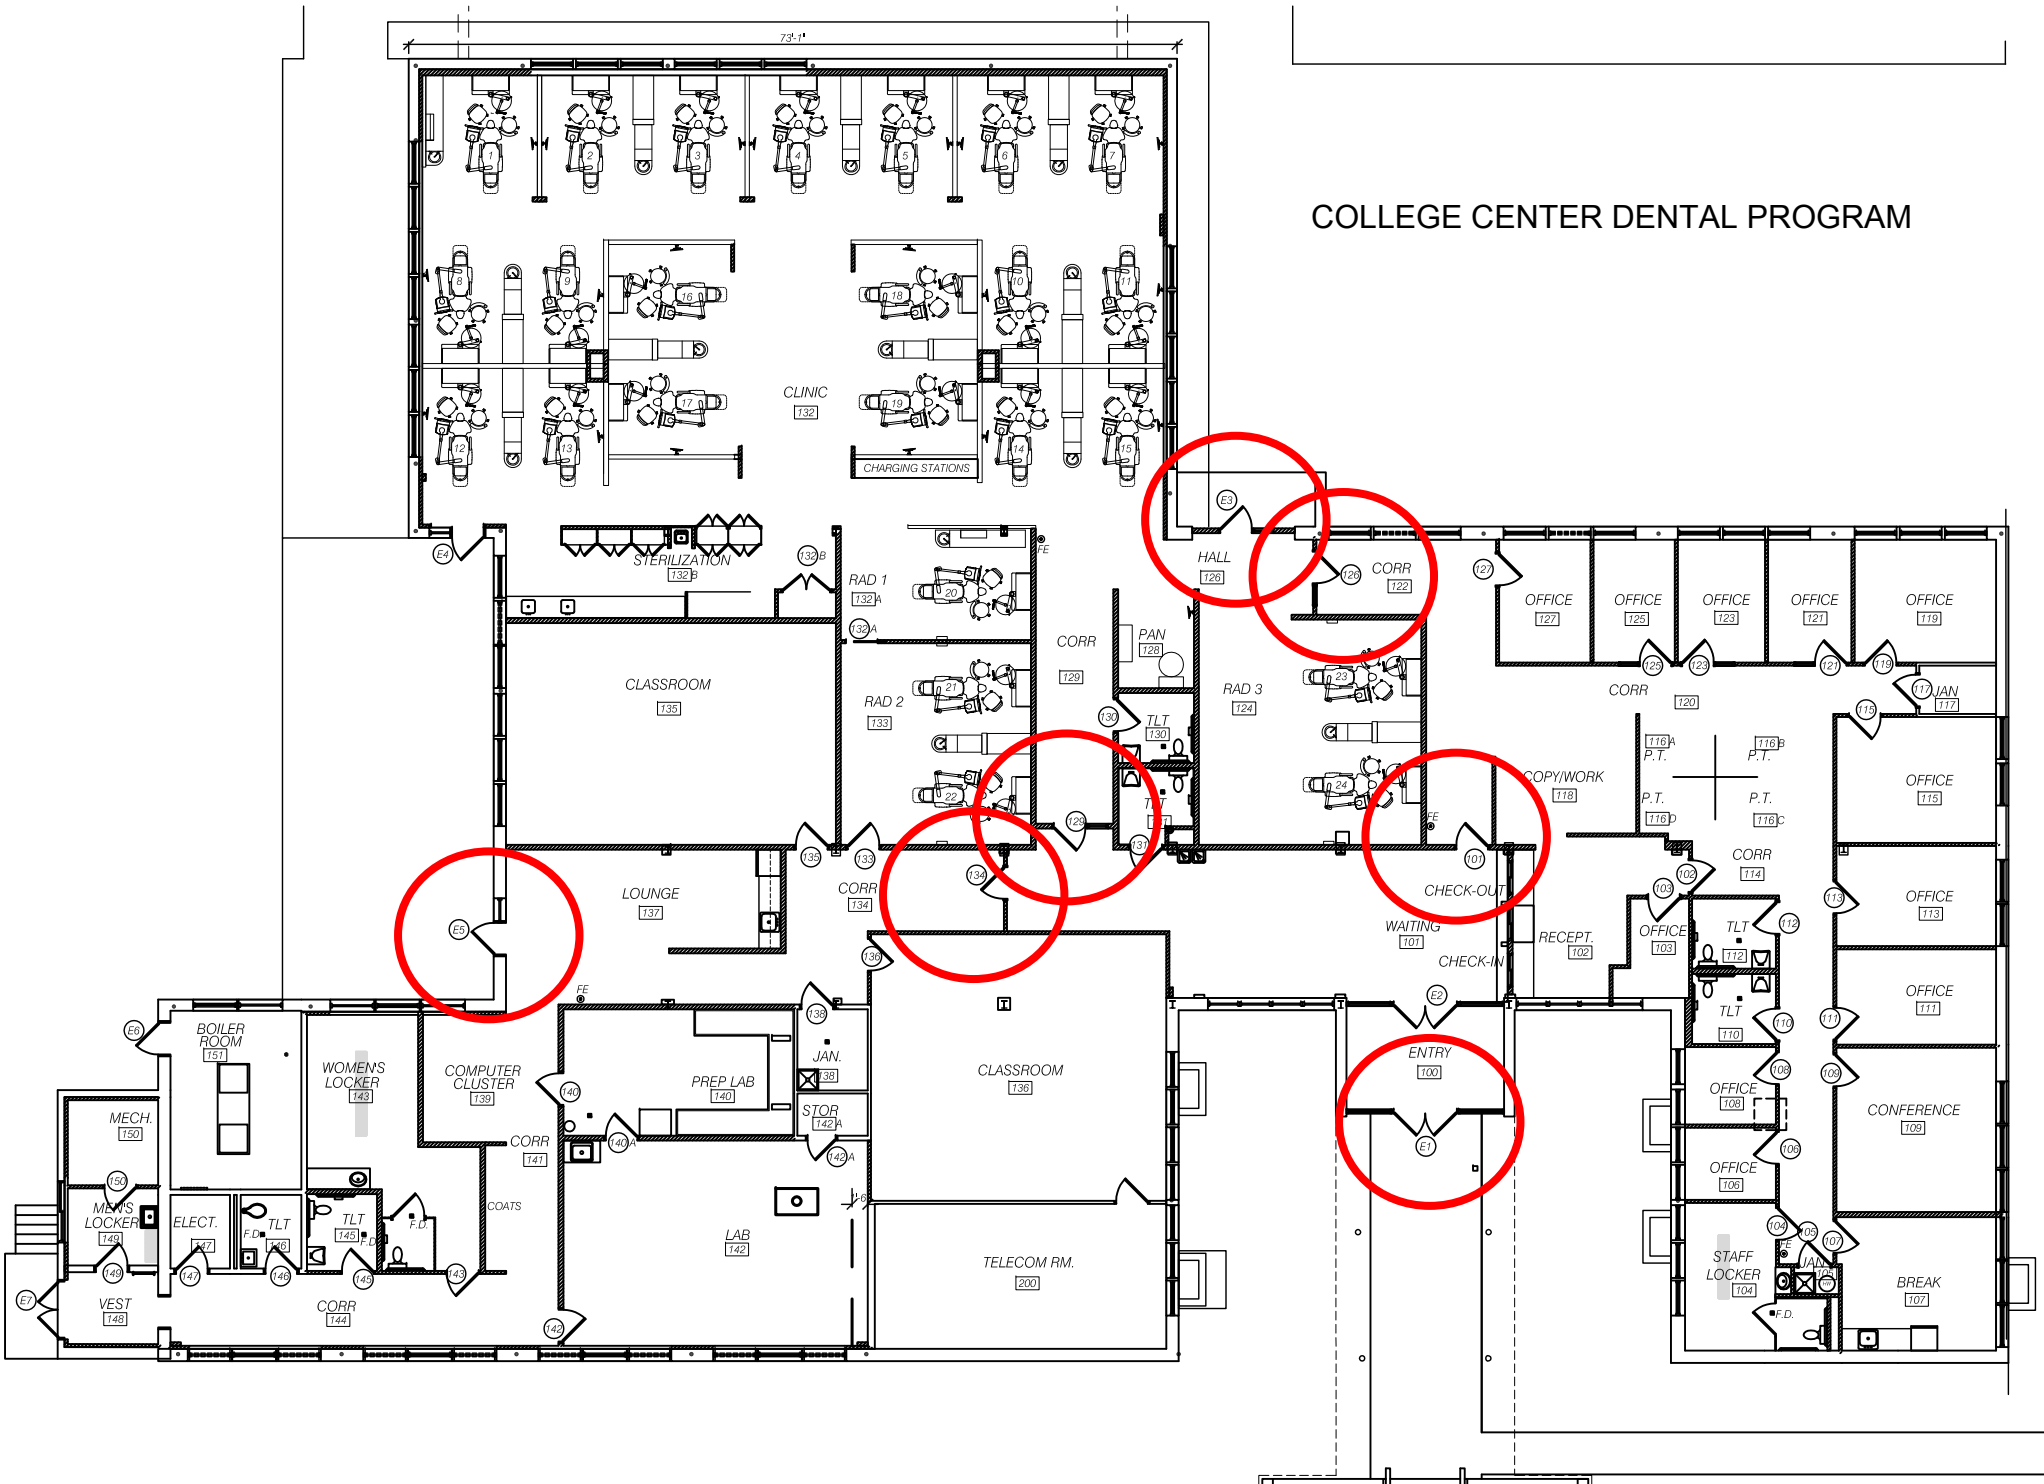


COLLEGE CENTER DENTAL PROGRAM

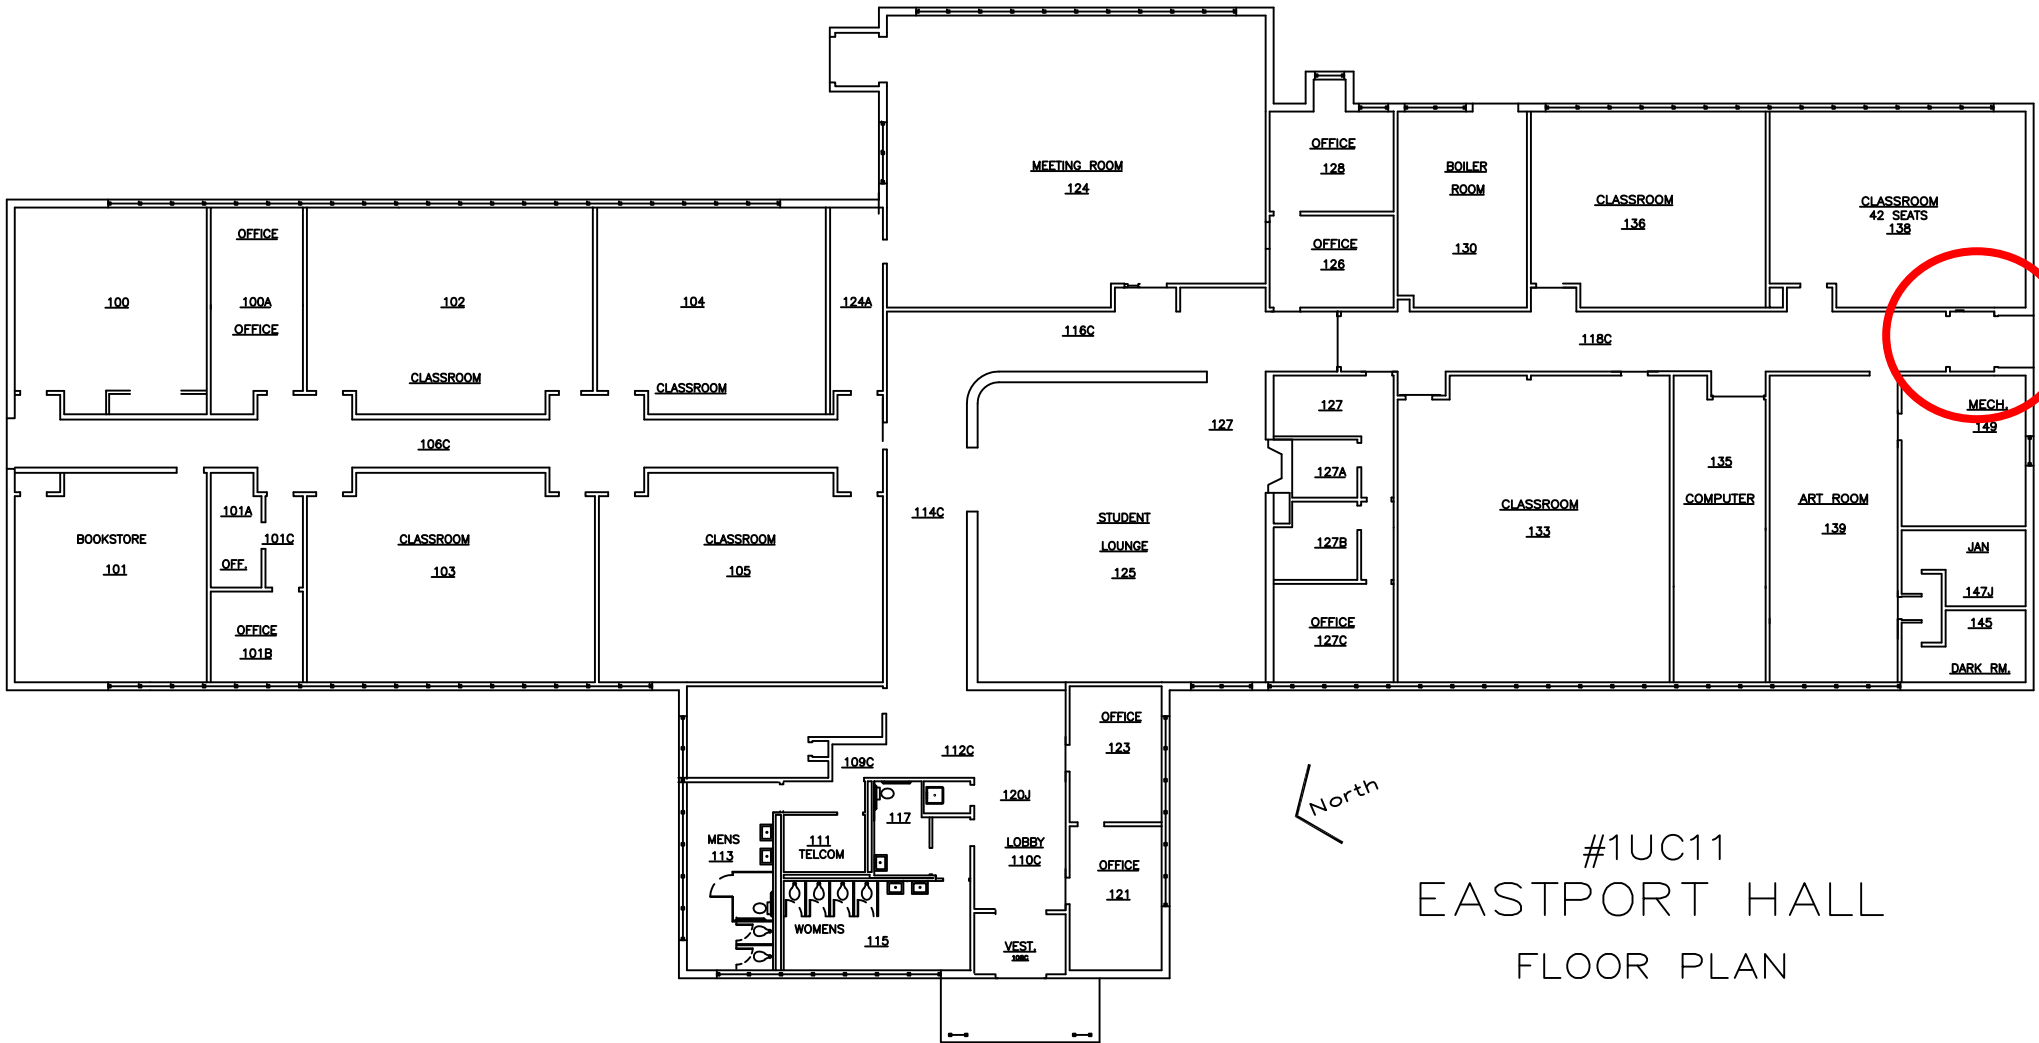

#1UC11
 EASTPORT HALL
 FLOOR PLAN


UNIVERSITY OF MAINE AT AUGUSTA – BANGOR

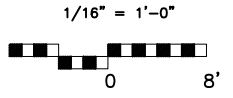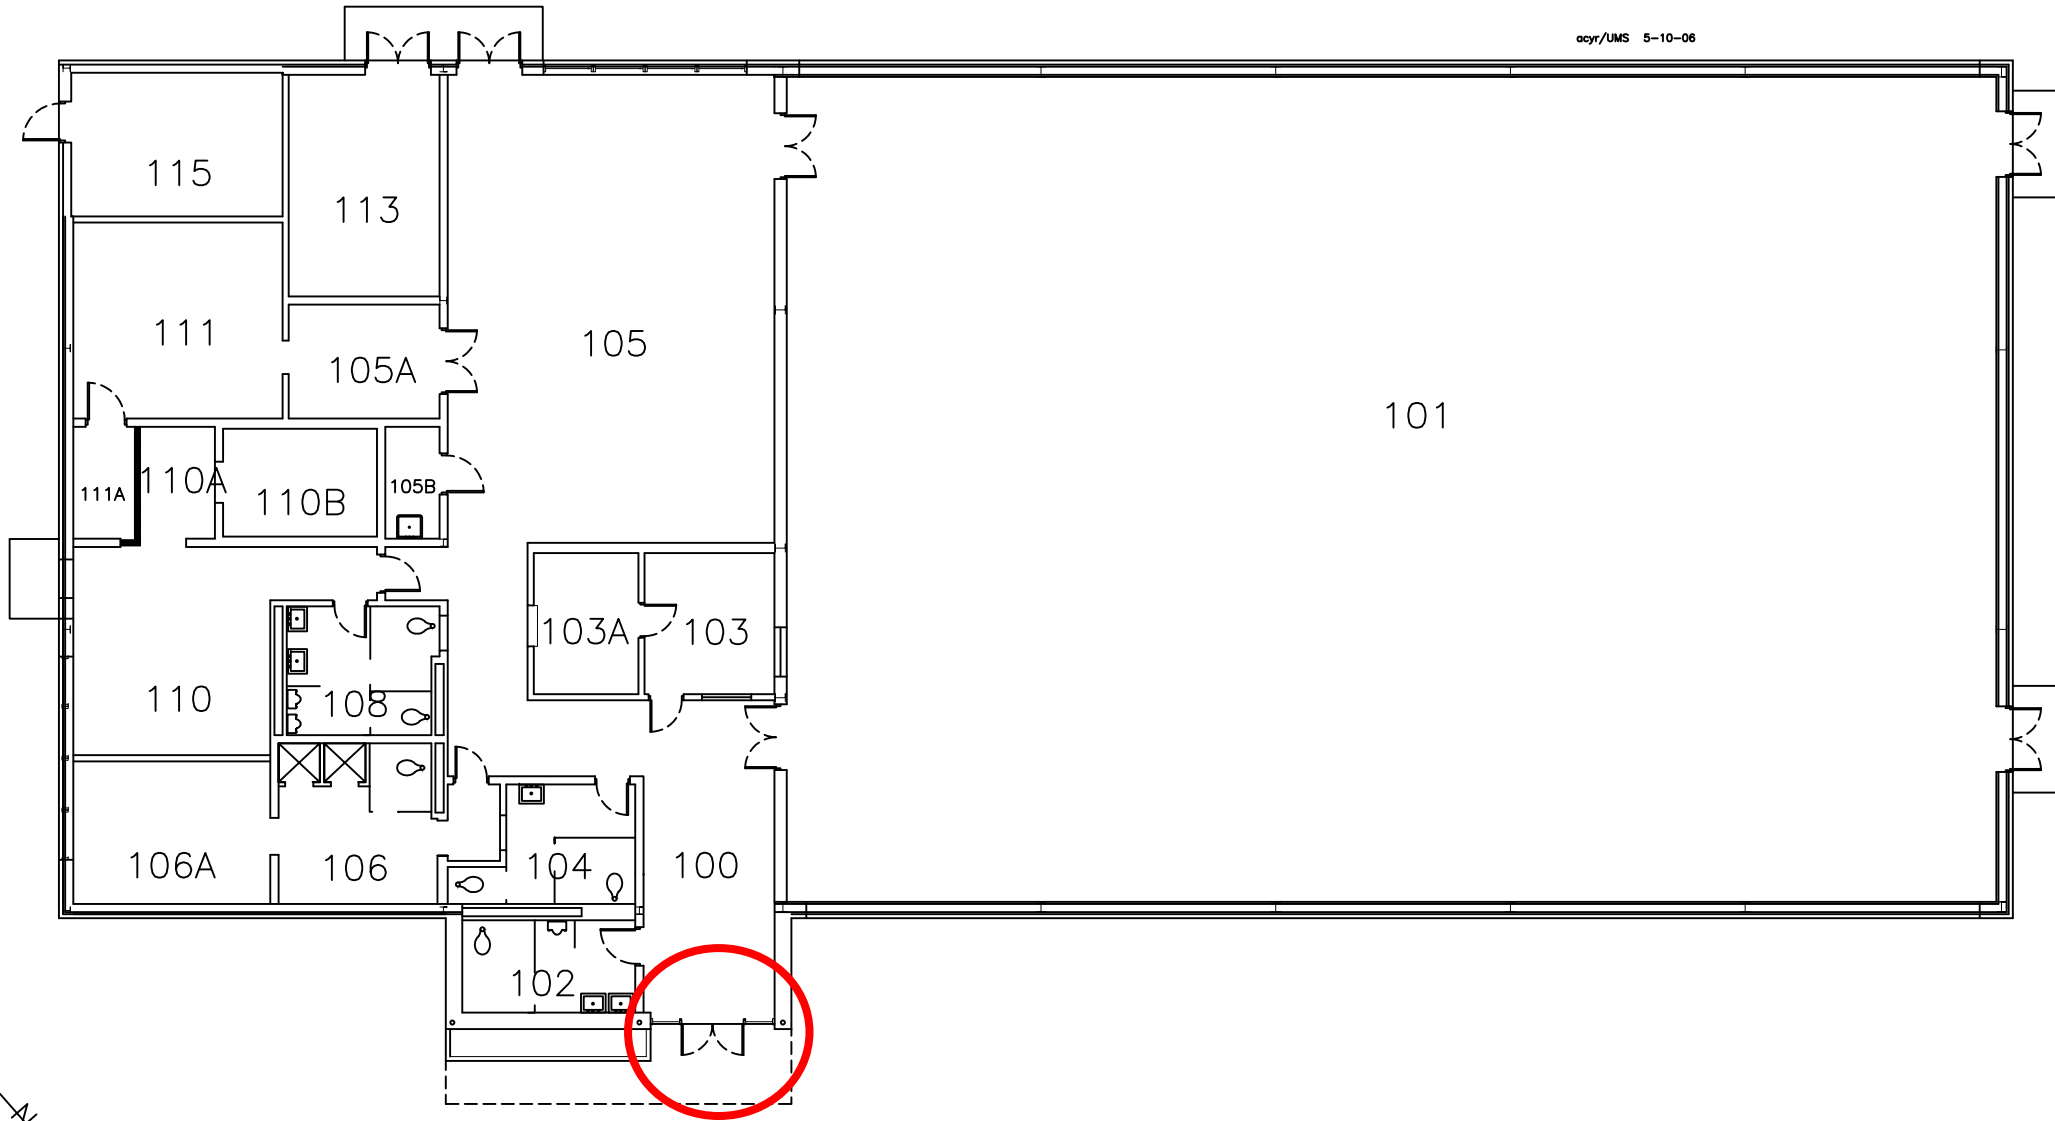


FLOOR PLAN FITNESS CENTER

UNIVERSITY OF MAINE AT AUGUSTA – BANGOR


1B013

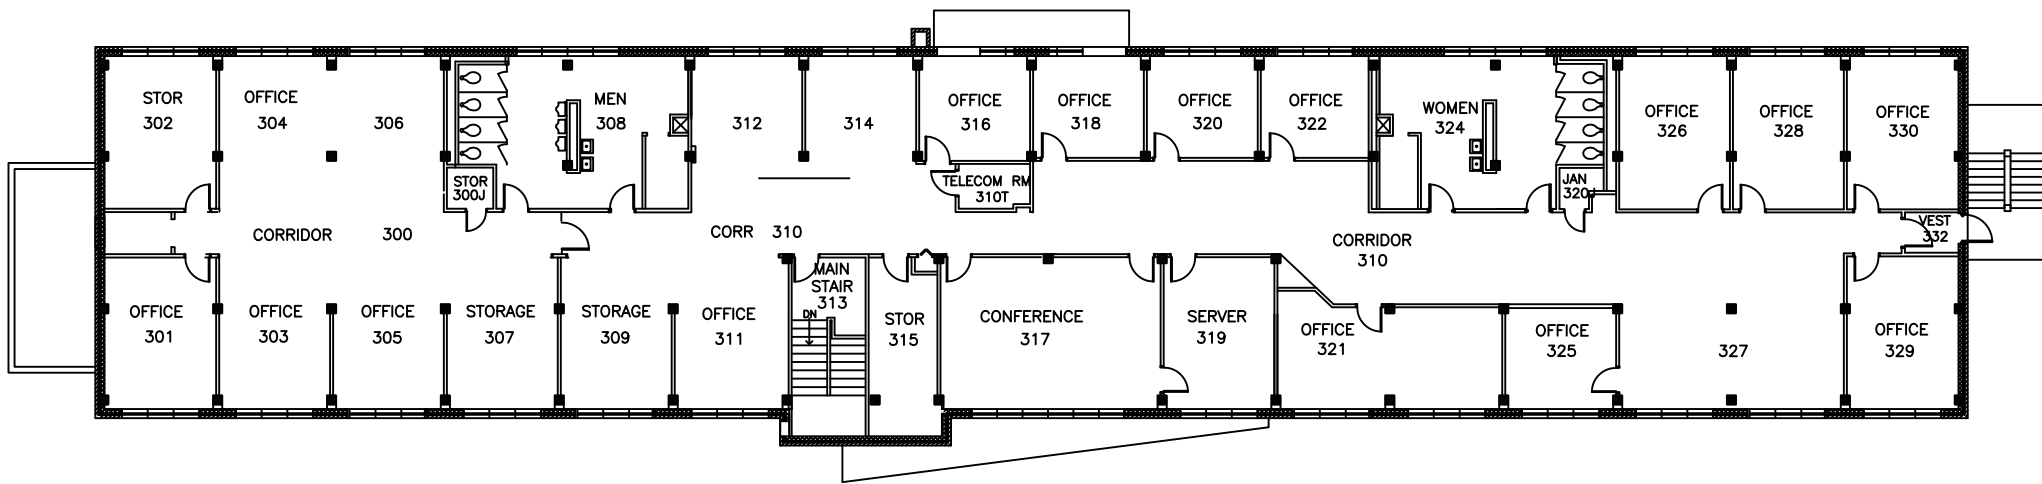

THIRD FLOOR PLAN

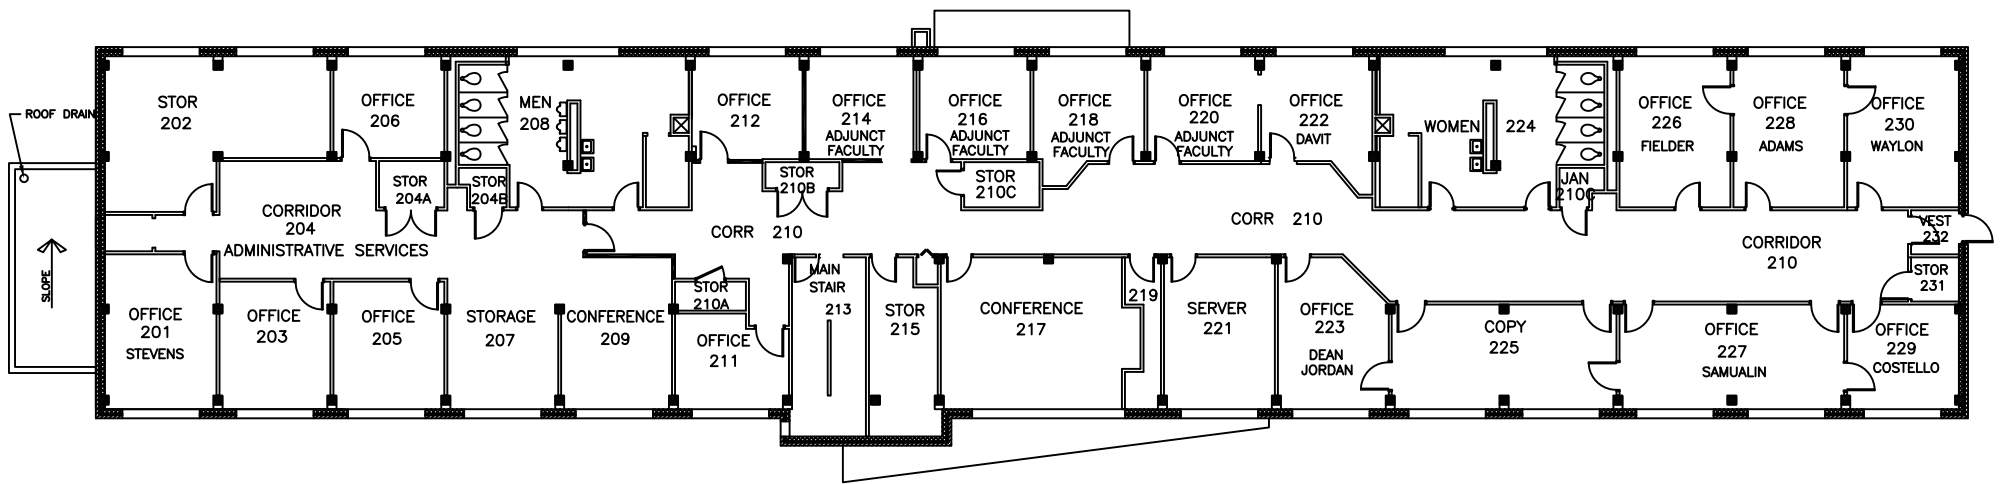

SECOND FLOOR PLAN

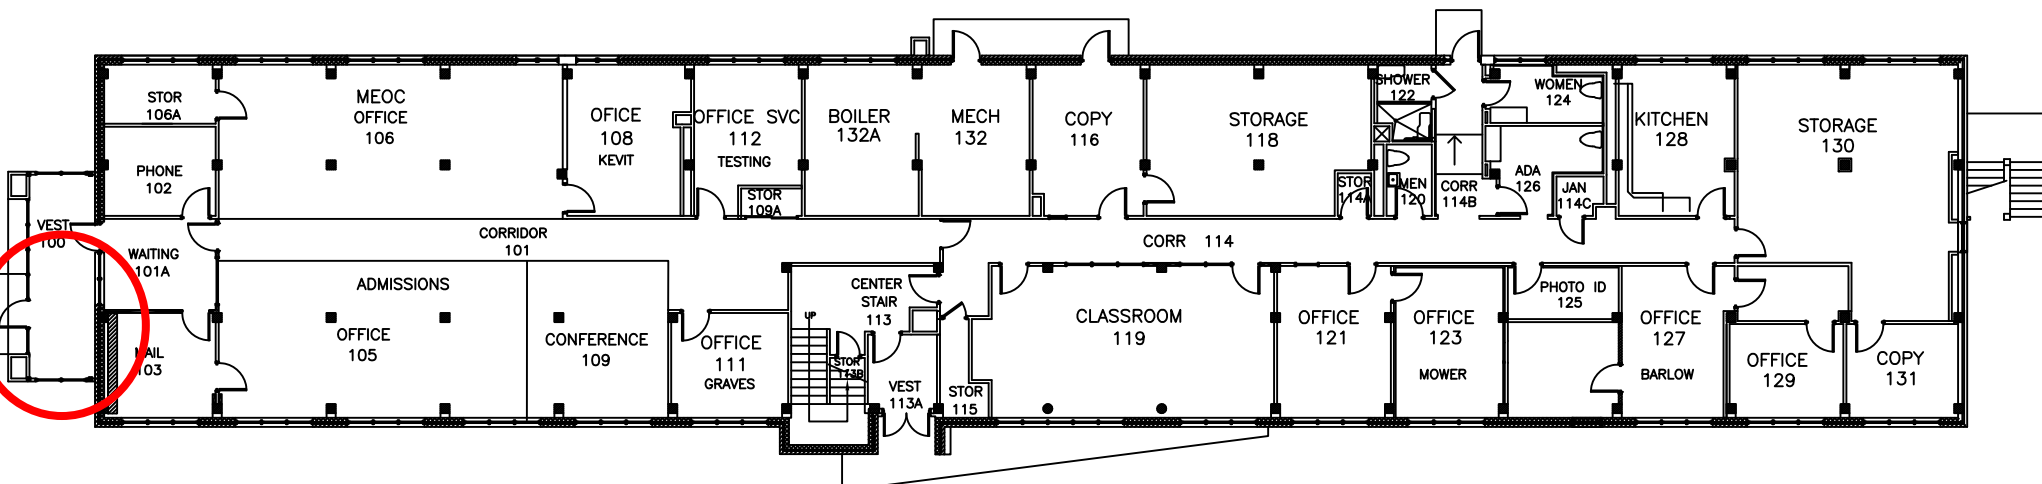

**FIRST FLOOR PLAN
LEWISTON HALL**

UNIVERSITY OF MAINE AT AUGUSTA – BANGOR

