


HIGH FIDELITY  
NURSING  
SIMULATION LAB

Architect of Record  
Ellenzweig 230 Congress Street  
Boston, MA 02110  
T 617 491-5575  
F 617 868-2318

MEP | FA | FP  
Allied Engineering 106 Veranda Street  
Portland, ME 04103  
T 207 221-2260  
F 207 221-2266

Audio-Visual  
Cavanaugh Tocci 327 F Boston Post Road  
Sudbury, MA 01776  
T 978 443-7871

Notes:

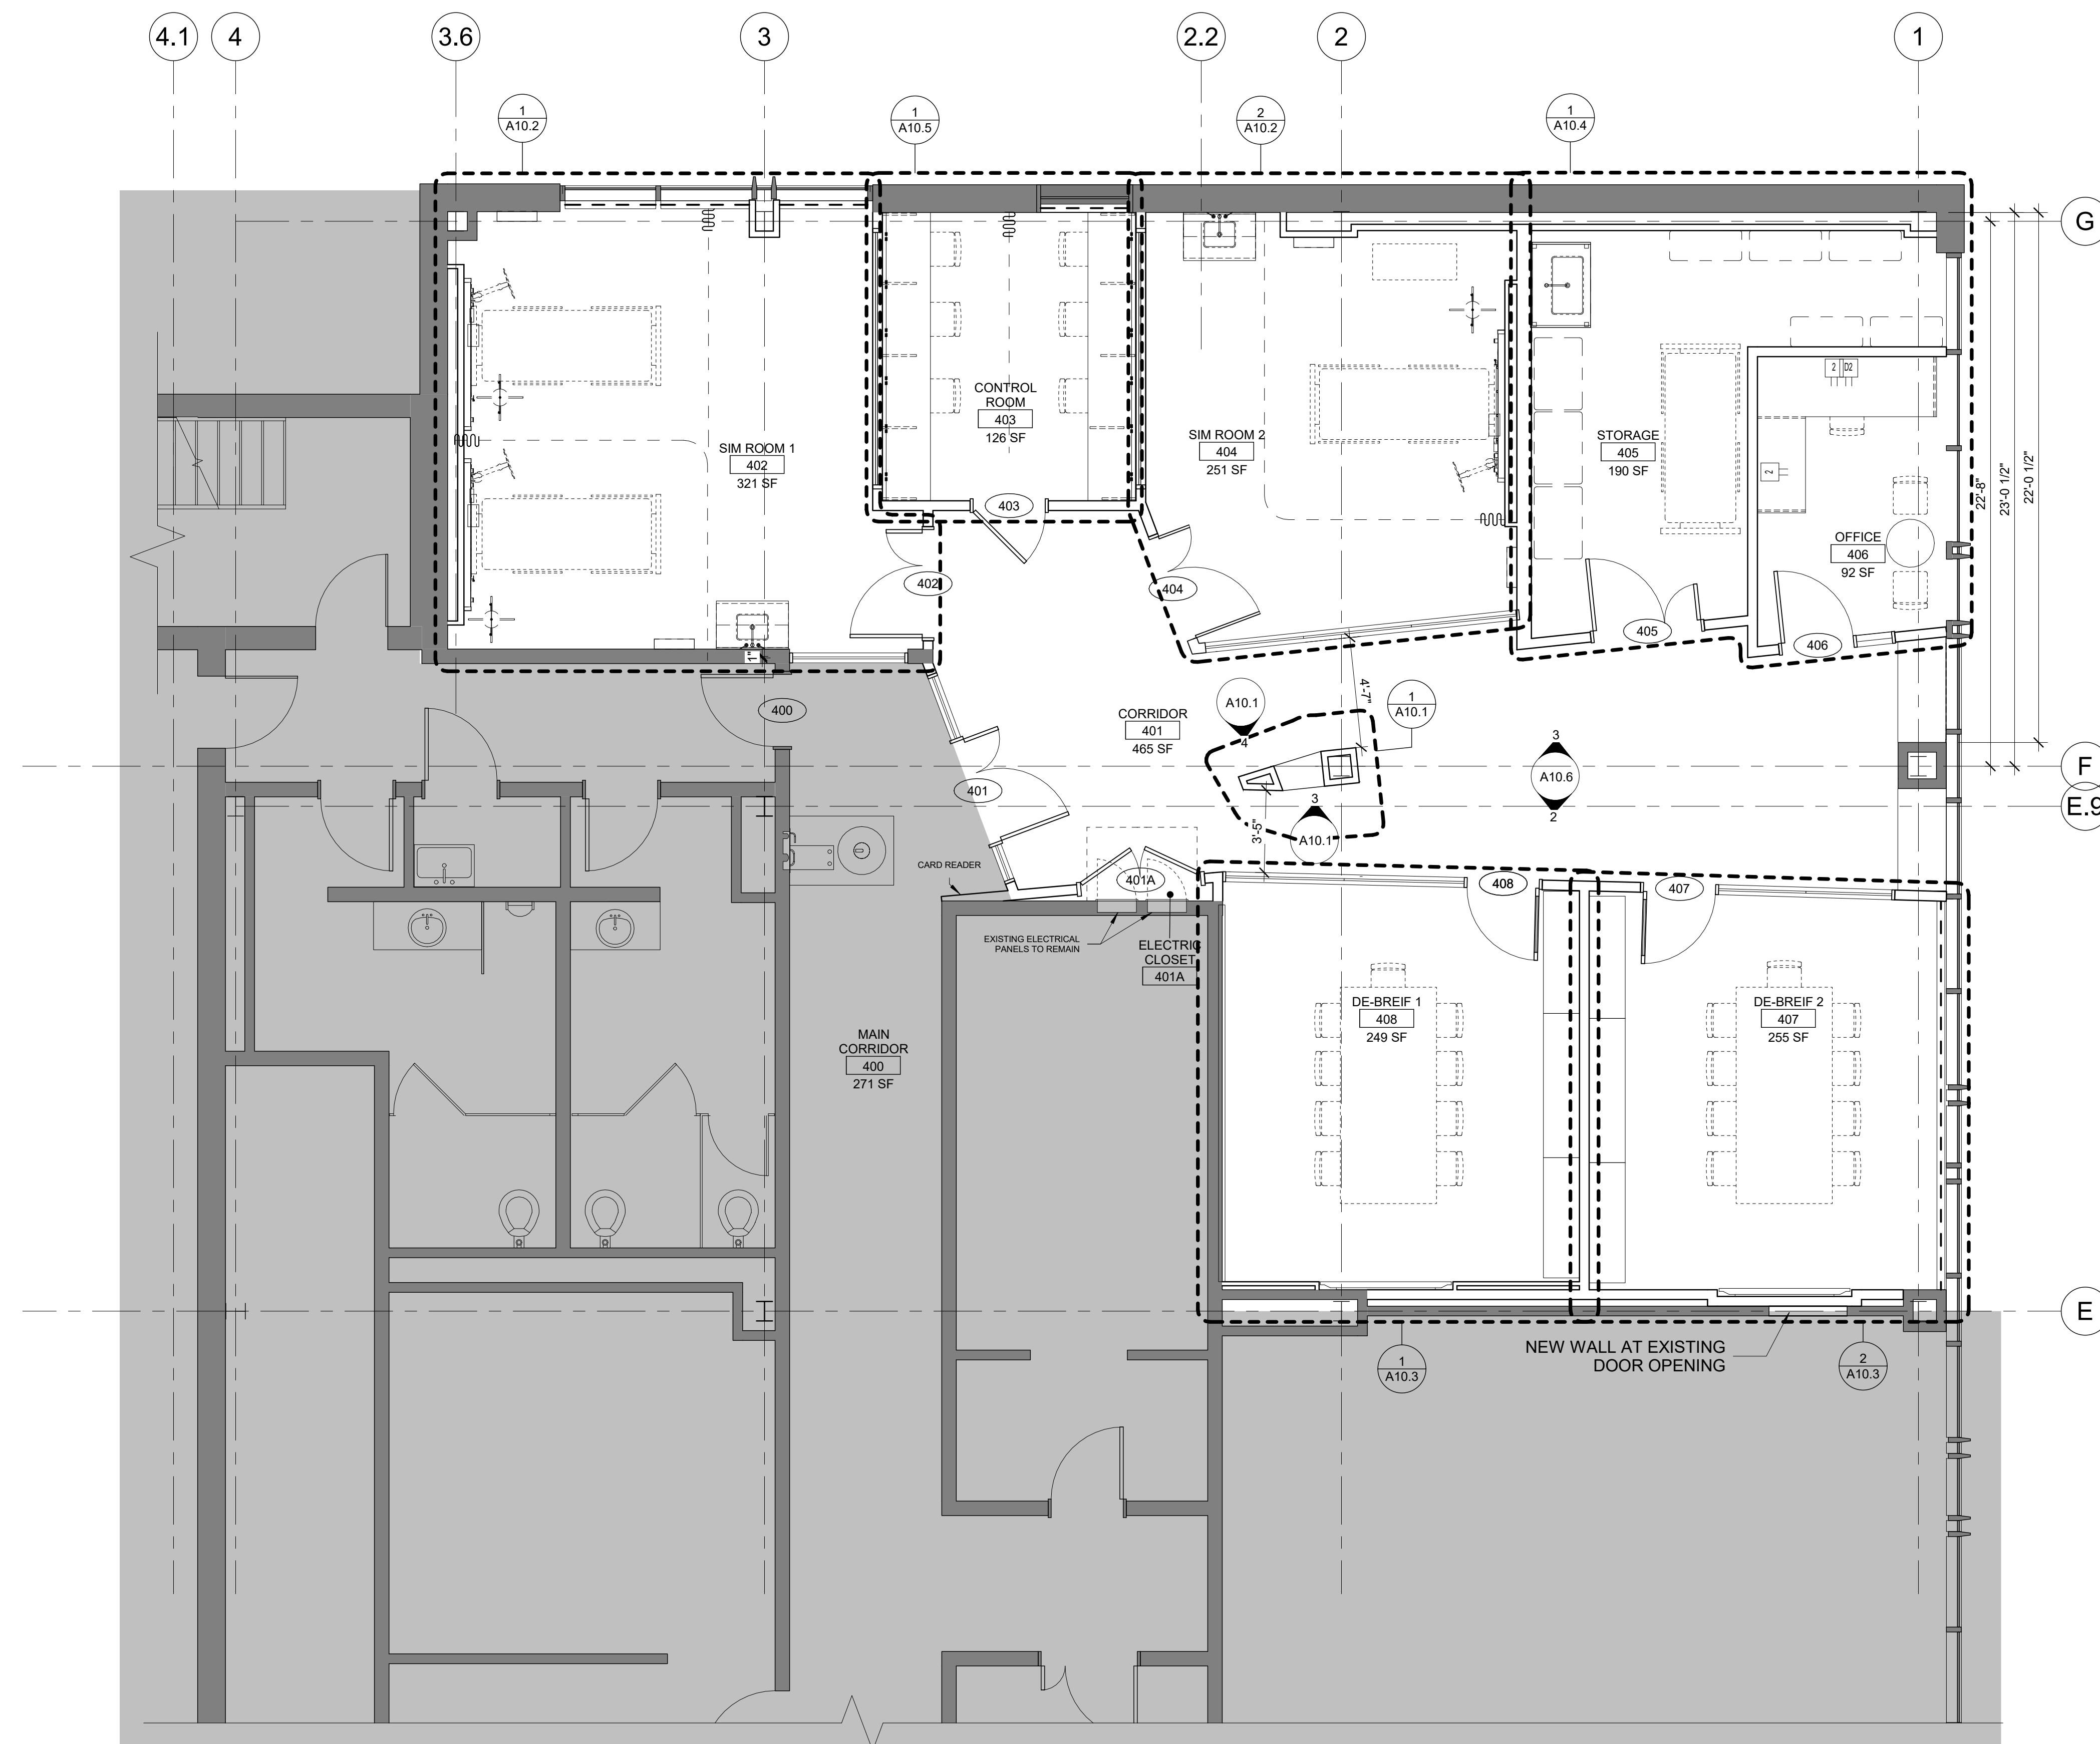

Keyplan

Job Number 31905  
Drawing By JC  
Checked By ML  
Date 11/04/19

Revisions		
No.	Date	Description

FOURTH FLOOR  
ENLARGED PLAN

50% CD  
Scale: 1/4" = 1'-0"

A1.1