
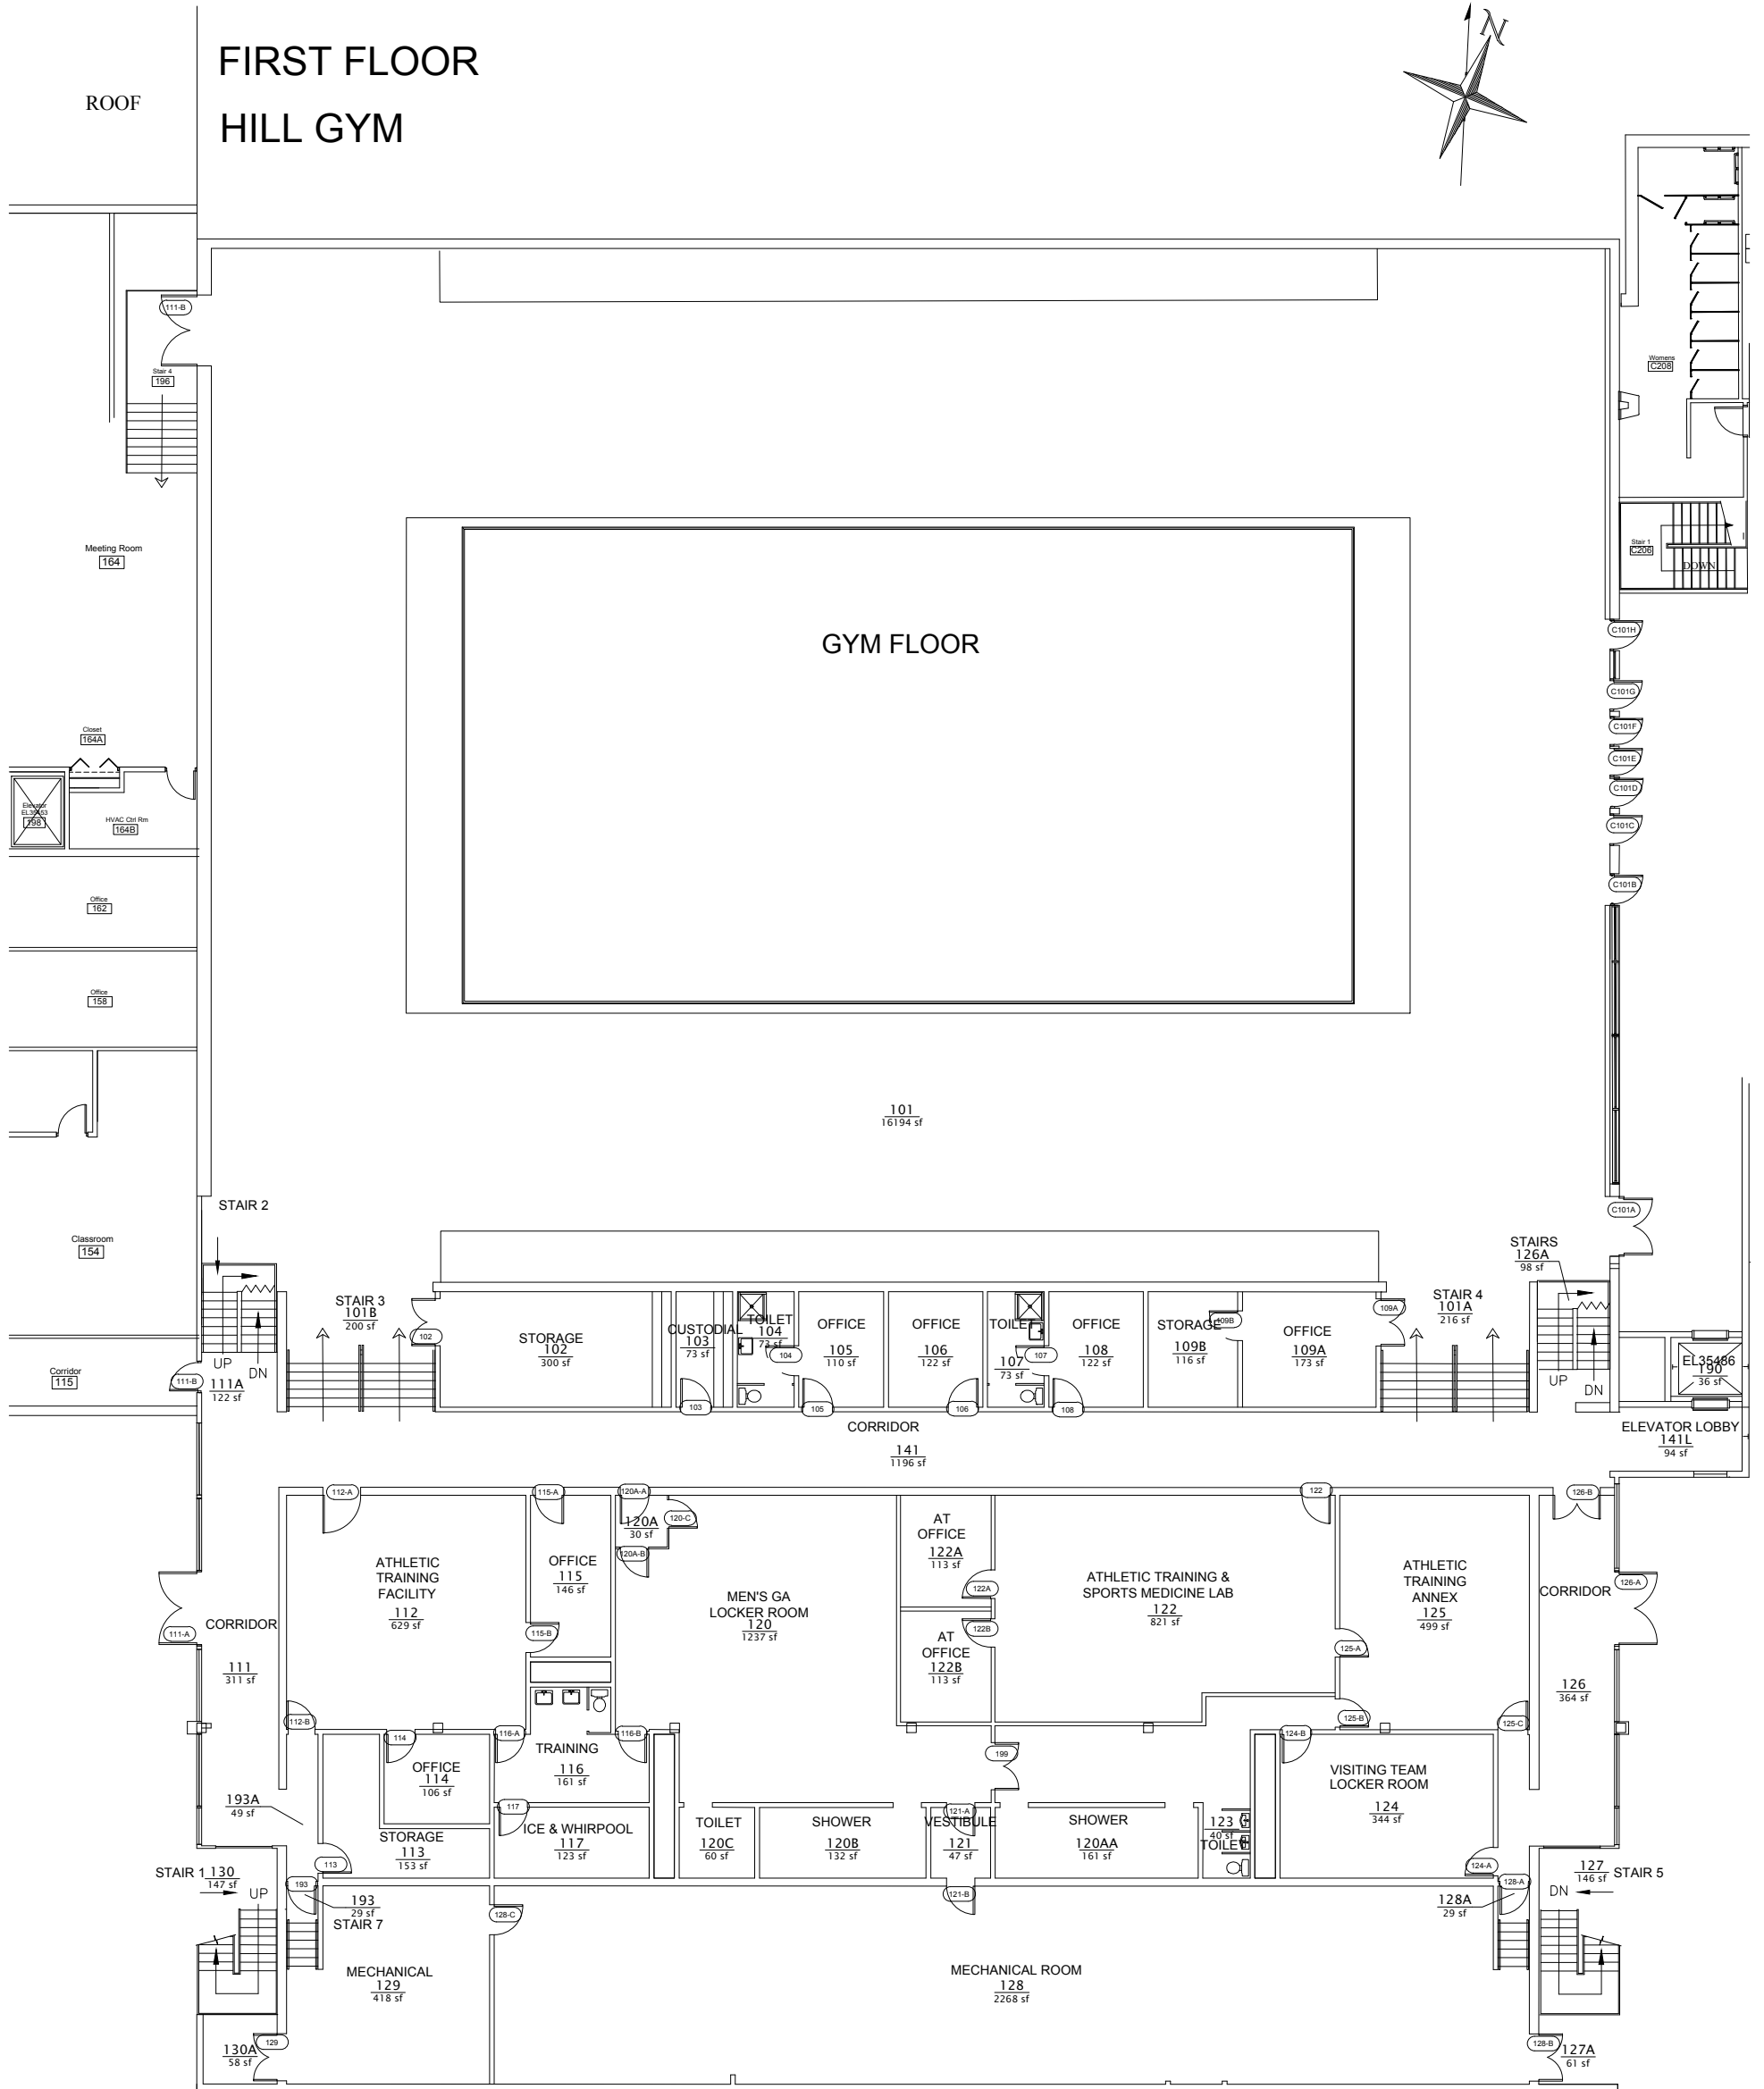


*-See Chart For Additional Annotation


COSTELLO SPORTS COMPLEX, FIELD HOUSE

COSTELLO SPORTS COMPLEX

FIRST FLOOR
HILL GYM

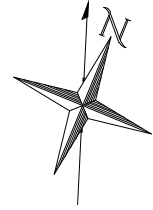

*-See Chart For Additional Annotation

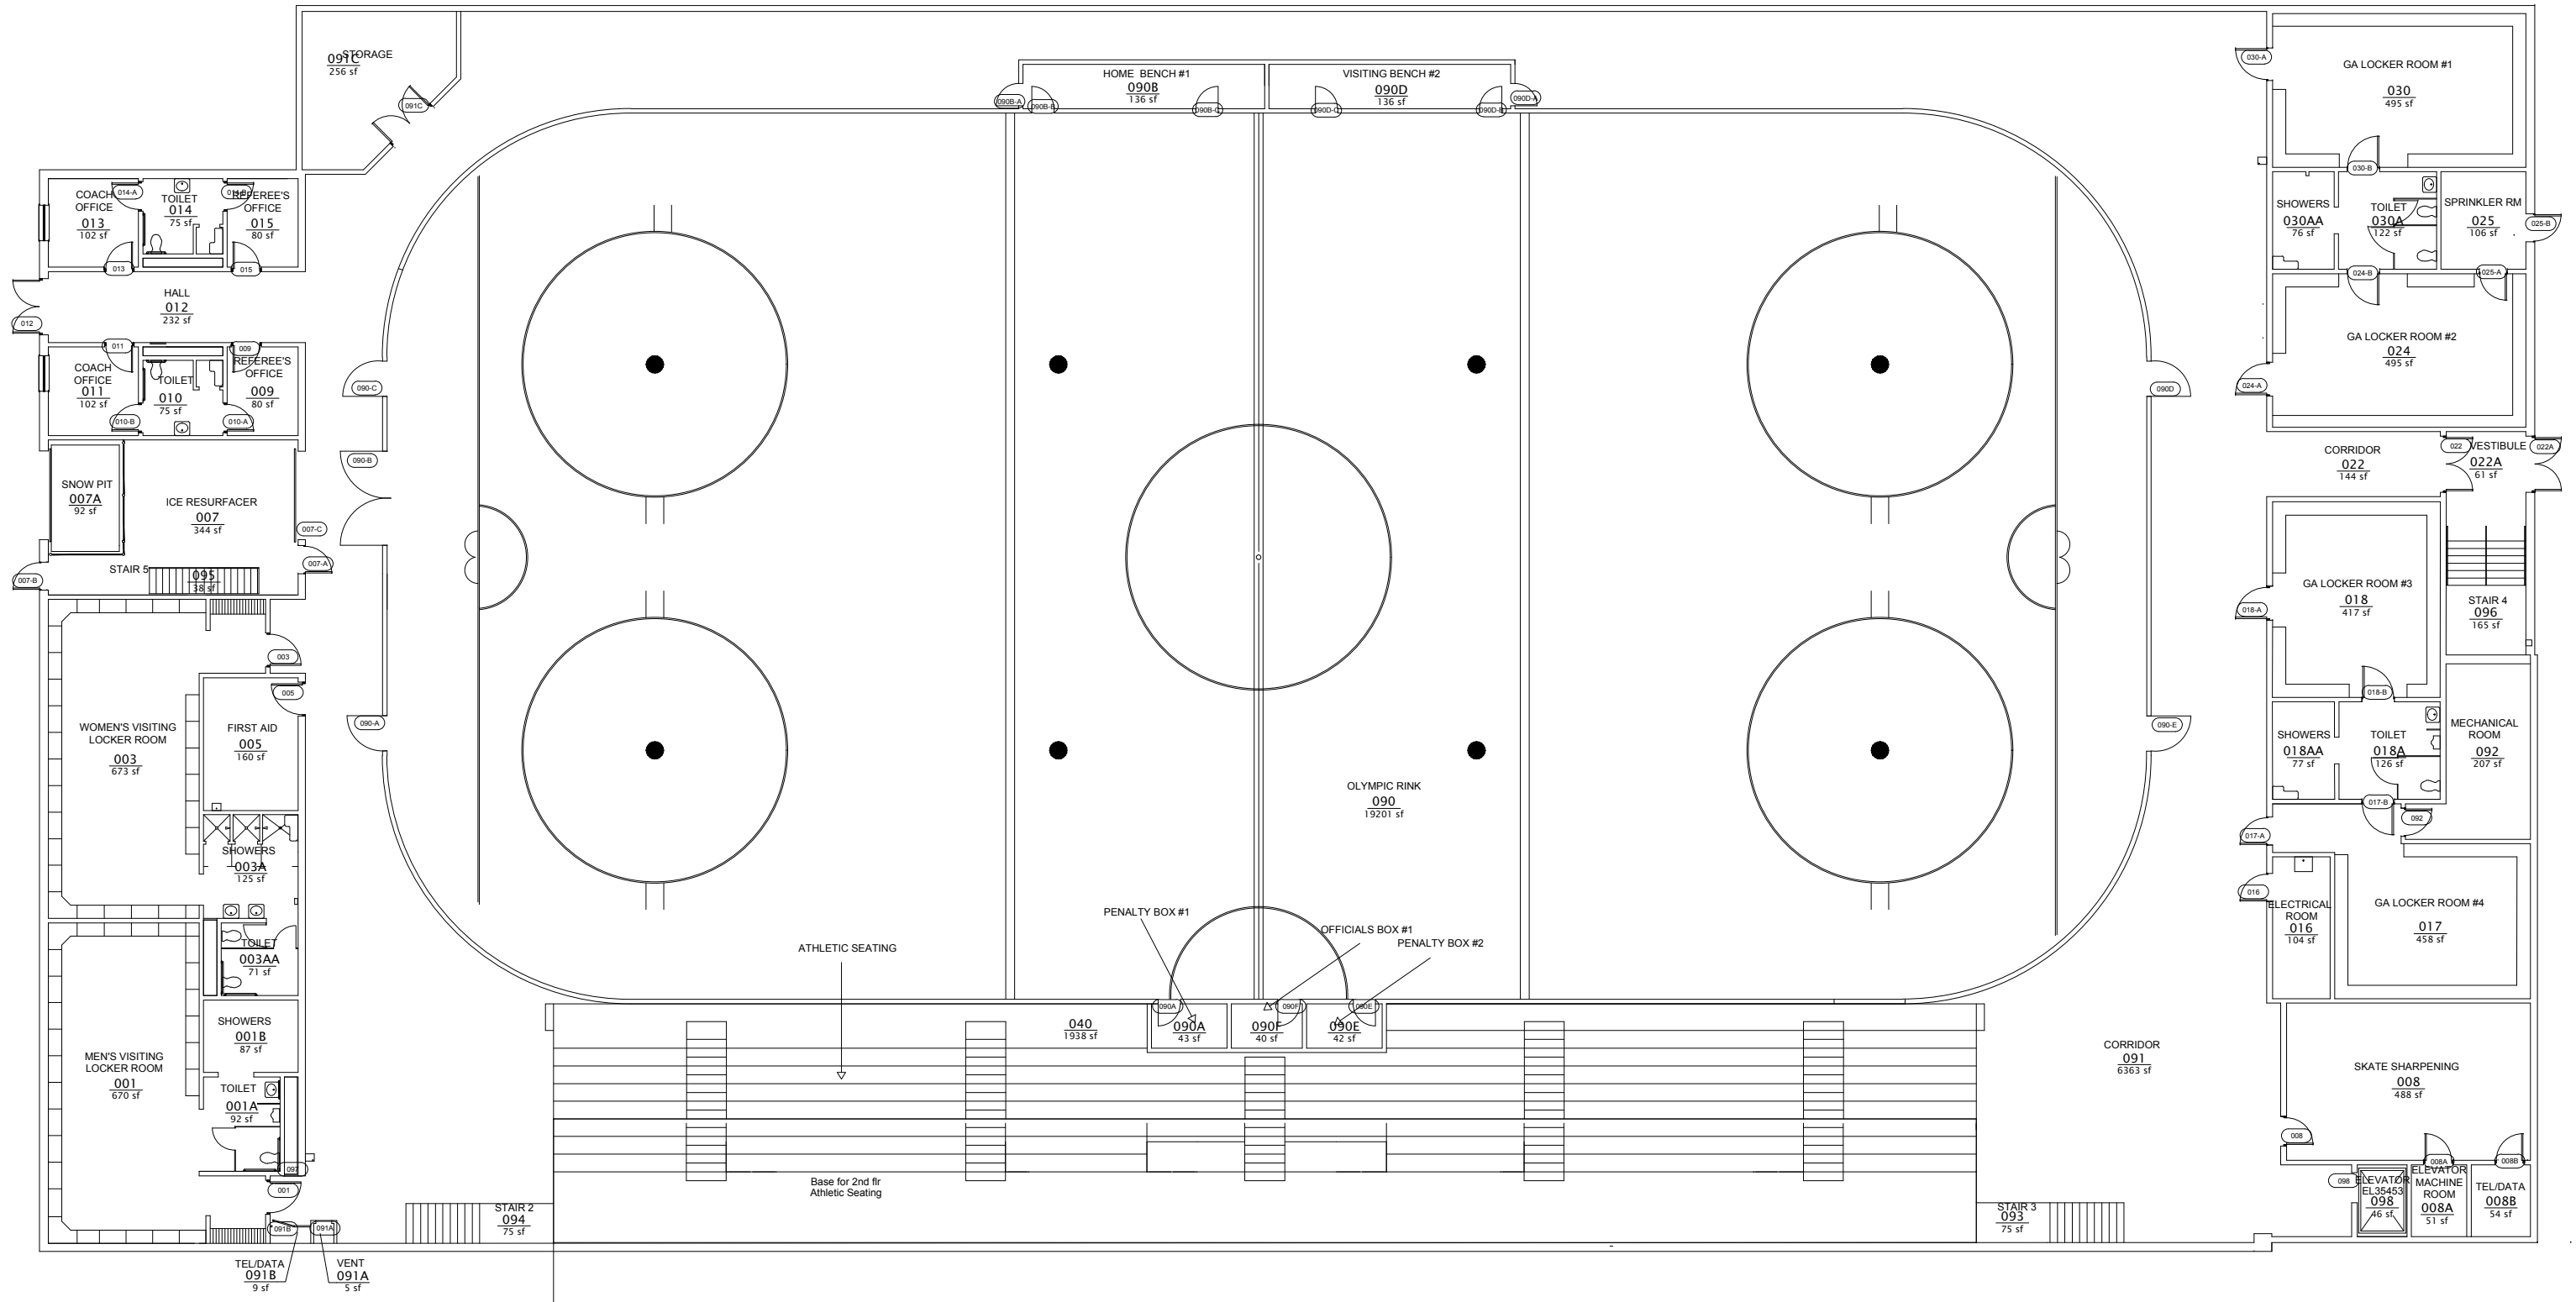

*-See Chart For Additional Annotation



COSTELLO SPORTS COMPLEX, ICE ARENA

GROUND FLOOR
0541-6G541