


FIRST FLOOR PLAN SKYWAY DORM

UNIVERSITY OF MAINE AT PRESQUE ISLE

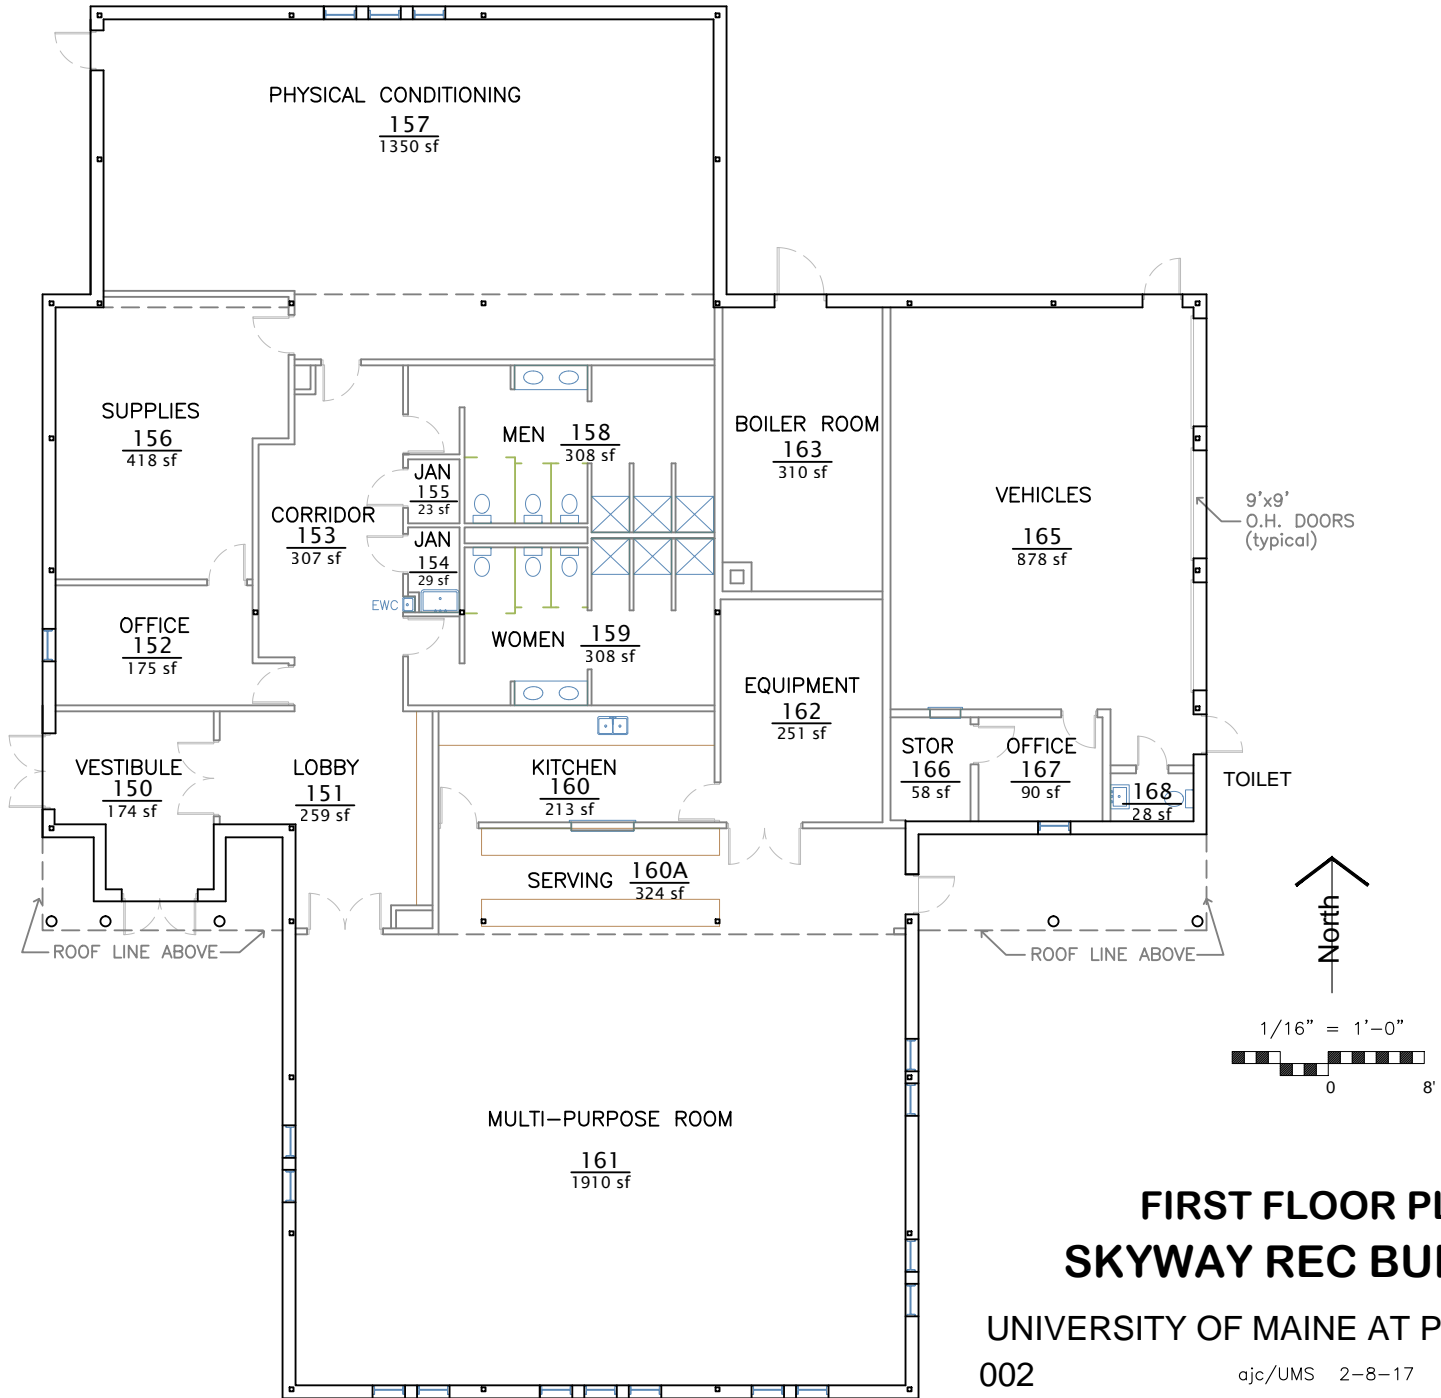

FIRST FLOOR PLAN
SKYWAY REC BUILDING
 UNIVERSITY OF MAINE AT PRESQUE ISLE
 002
 ajc/UMS 2-8-17